


**INSTALLATION DETAIL
BIFOLDING WINDOW ON BOARD & BATTEN
CAVITY CONSTRUCTION**

DATE: March 2022

SCALE: 1:3

CAD REF. ID-BFWBB1.0

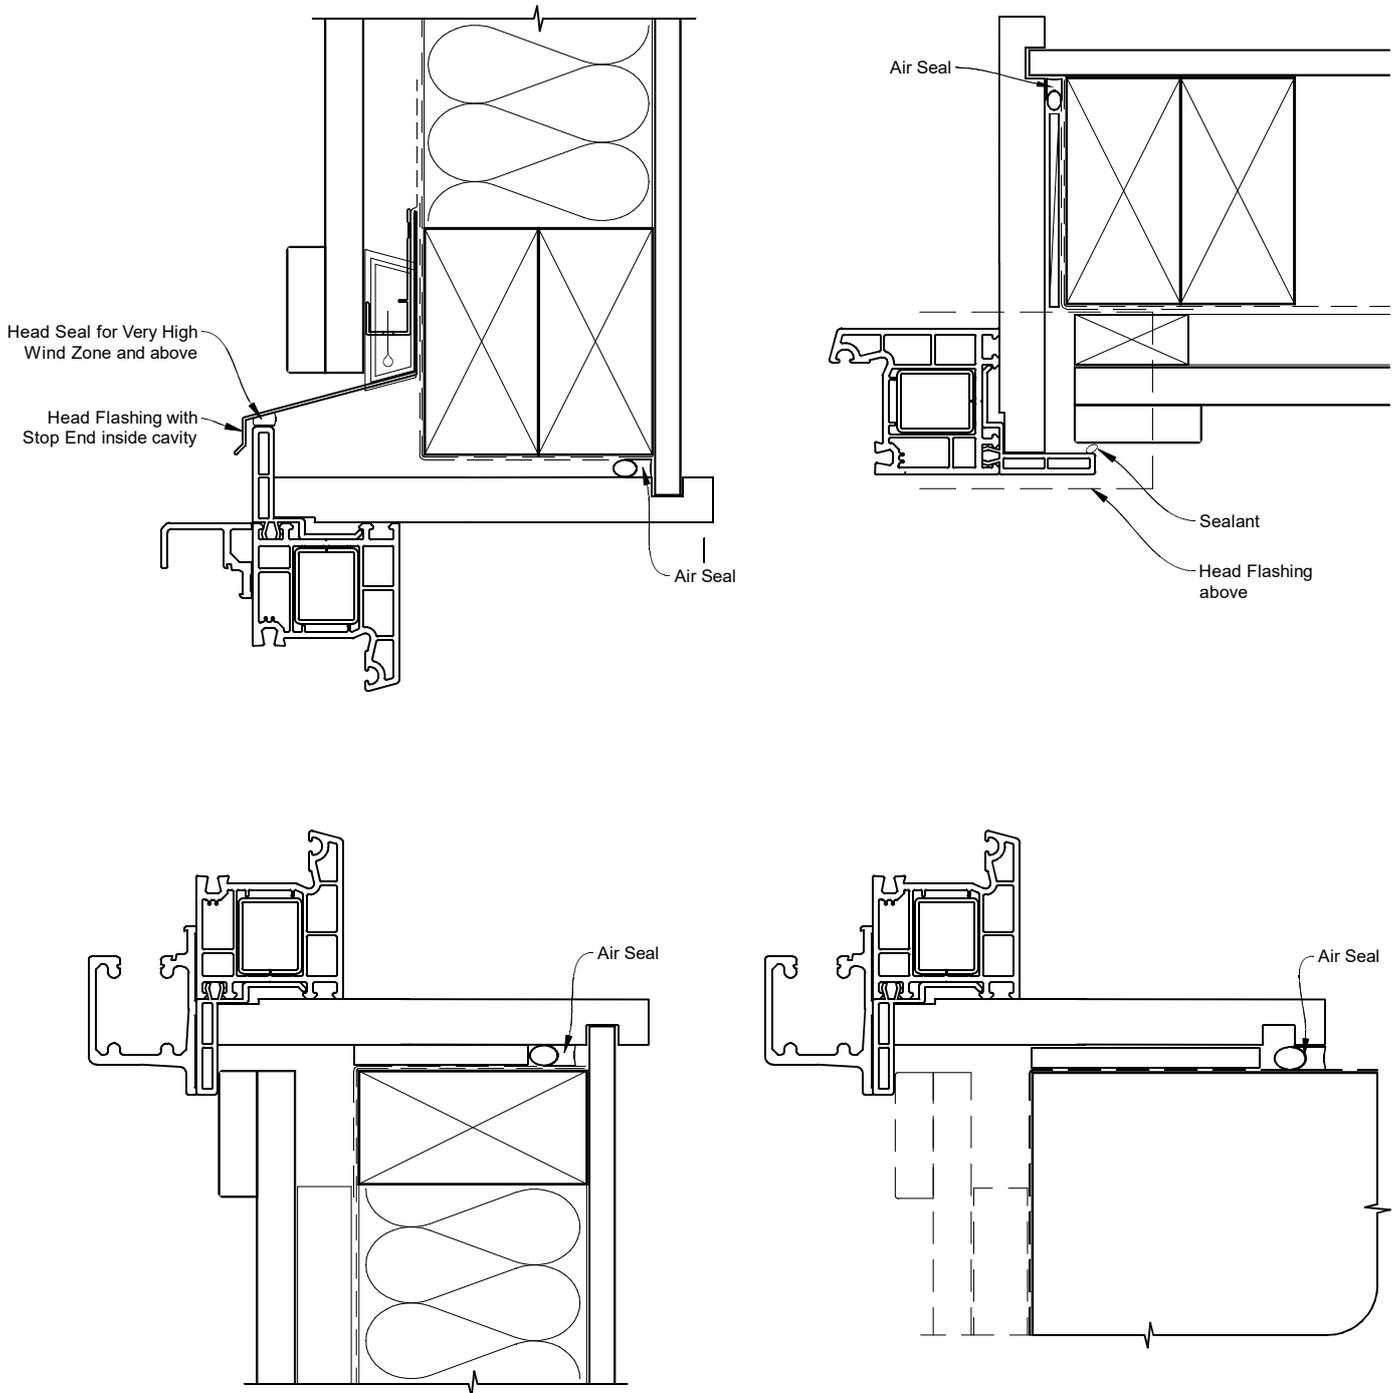

**INSTALLATION DETAIL
BIFOLDING WINDOW ON BOARD & BATTEN
DIRECT FIXED CLADDING**

DATE: March 2022

SCALE: 1:3

CAD REF. ID-BFWBB1.0

