


**INSTALLATION DETAIL
ENTRY DOOR ON NO CLADDING
CAVITY CONSTRUCTION**

DATE: March 2022

SCALE: 1:3

CAD REF. ID-EDNC1.0

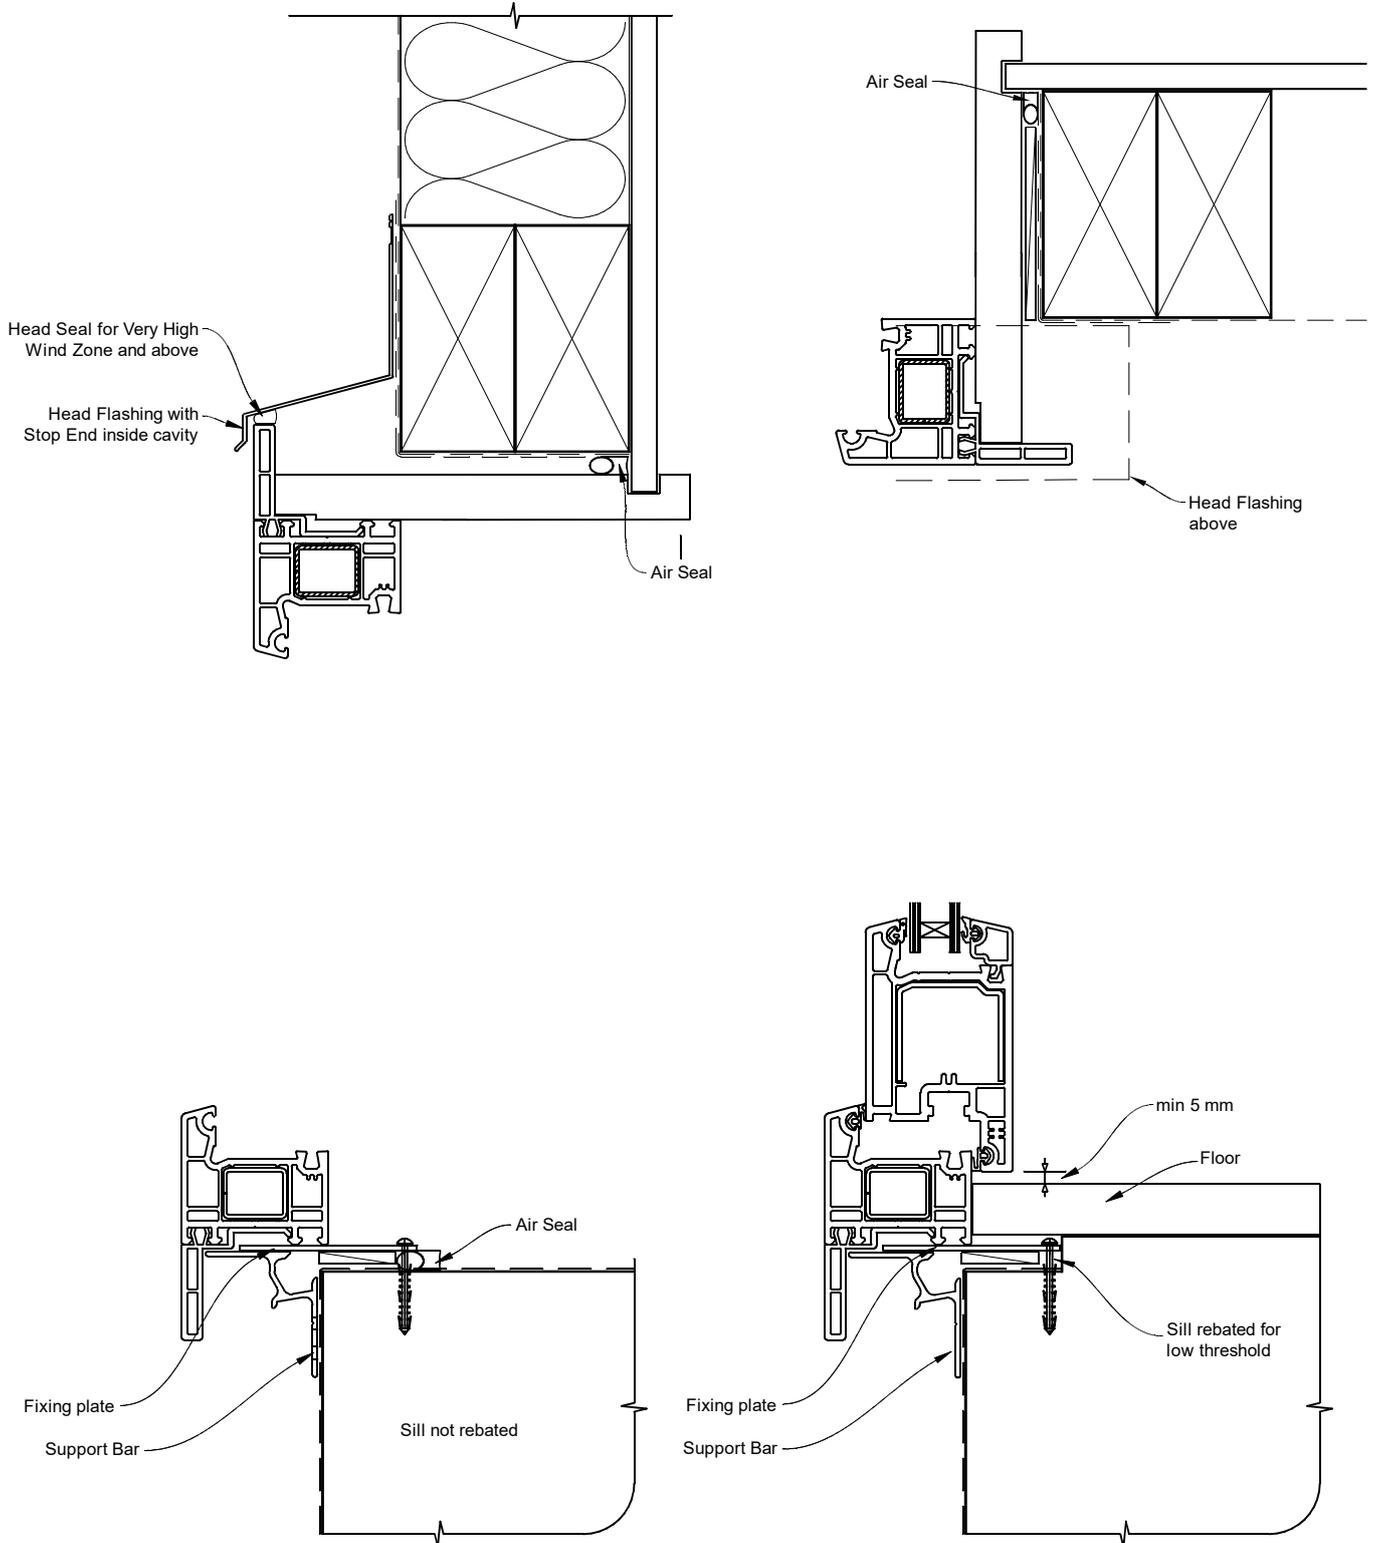

**INSTALLATION DETAIL
ENTRY DOOR ON NO CLADDING
DIRECT FIXED CLADDING**

DATE: March 2022

SCALE: 1:3

CAD REF. ID-EDNC1.0

