


INSTALLATION DETAIL HINGED OUT DOOR ON RUSTICATED WEATHERBOARD CAVITY CONSTRUCTION

DATE: March 2022

SCALE: 1:3

CAD REF. ID-HODRW1.0

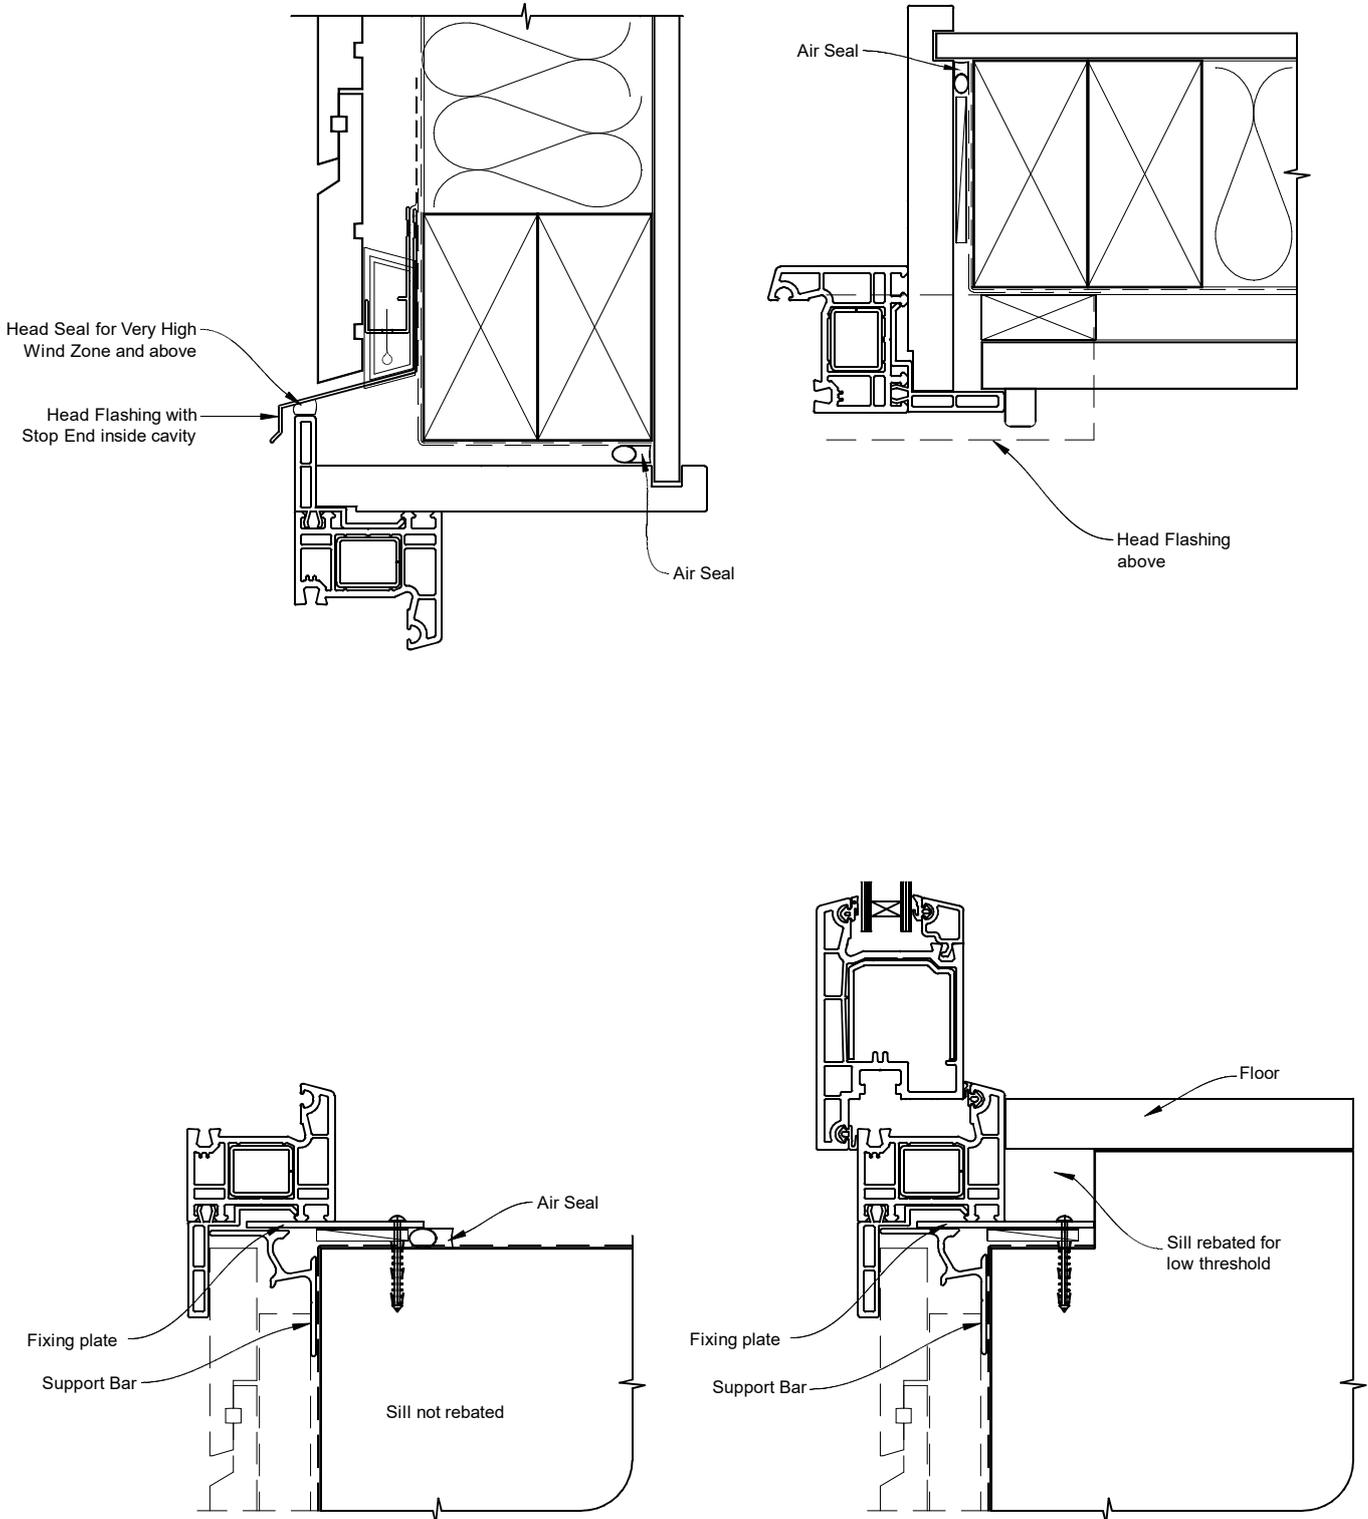

**INSTALLATION DETAIL
HINGED OUT DOOR ON RUSTICATED WEATHERBOARD
DIRECT FIXED CLADDING**

DATE: March 2022

SCALE: 1:3

CAD REF. ID-HODRW1.0

