


**INSTALLATION DETAIL  
SLIDING WINDOW ON PROFILE METAL  
CAVITY CONSTRUCTION**

DATE: March 2022

SCALE: 1:3

CAD REF. ID-SWPM1.0

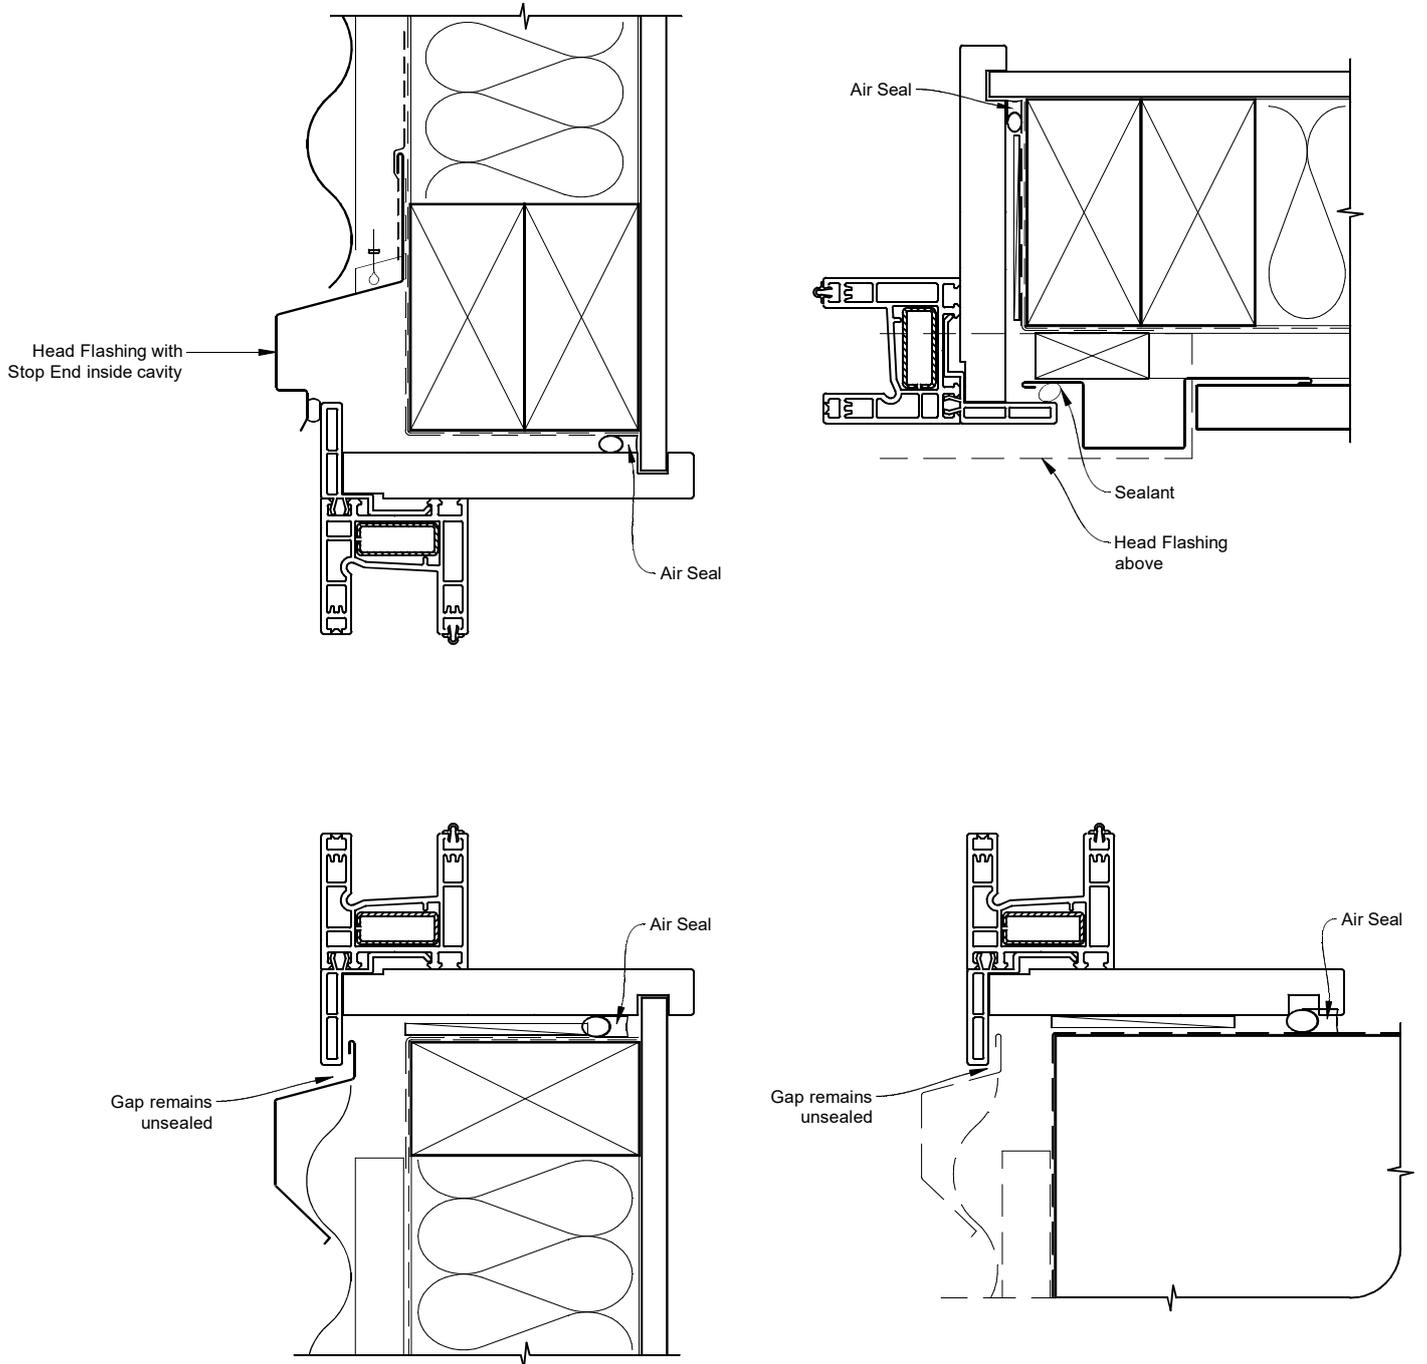

**INSTALLATION DETAIL  
SLIDING WINDOW ON PROFILE METAL  
DIRECT FIXED CLADDING**

DATE: March 2022

SCALE: 1:3

CAD REF. ID-SWPM1.0

