


**INSTALLATION DETAIL  
TILT & TURN DOOR ON RUSTICATED WEATHERBOARD  
CAVITY CONSTRUCTION**

DATE: March 2022

SCALE: 1:3

CAD REF. ID-TATDRW1.0

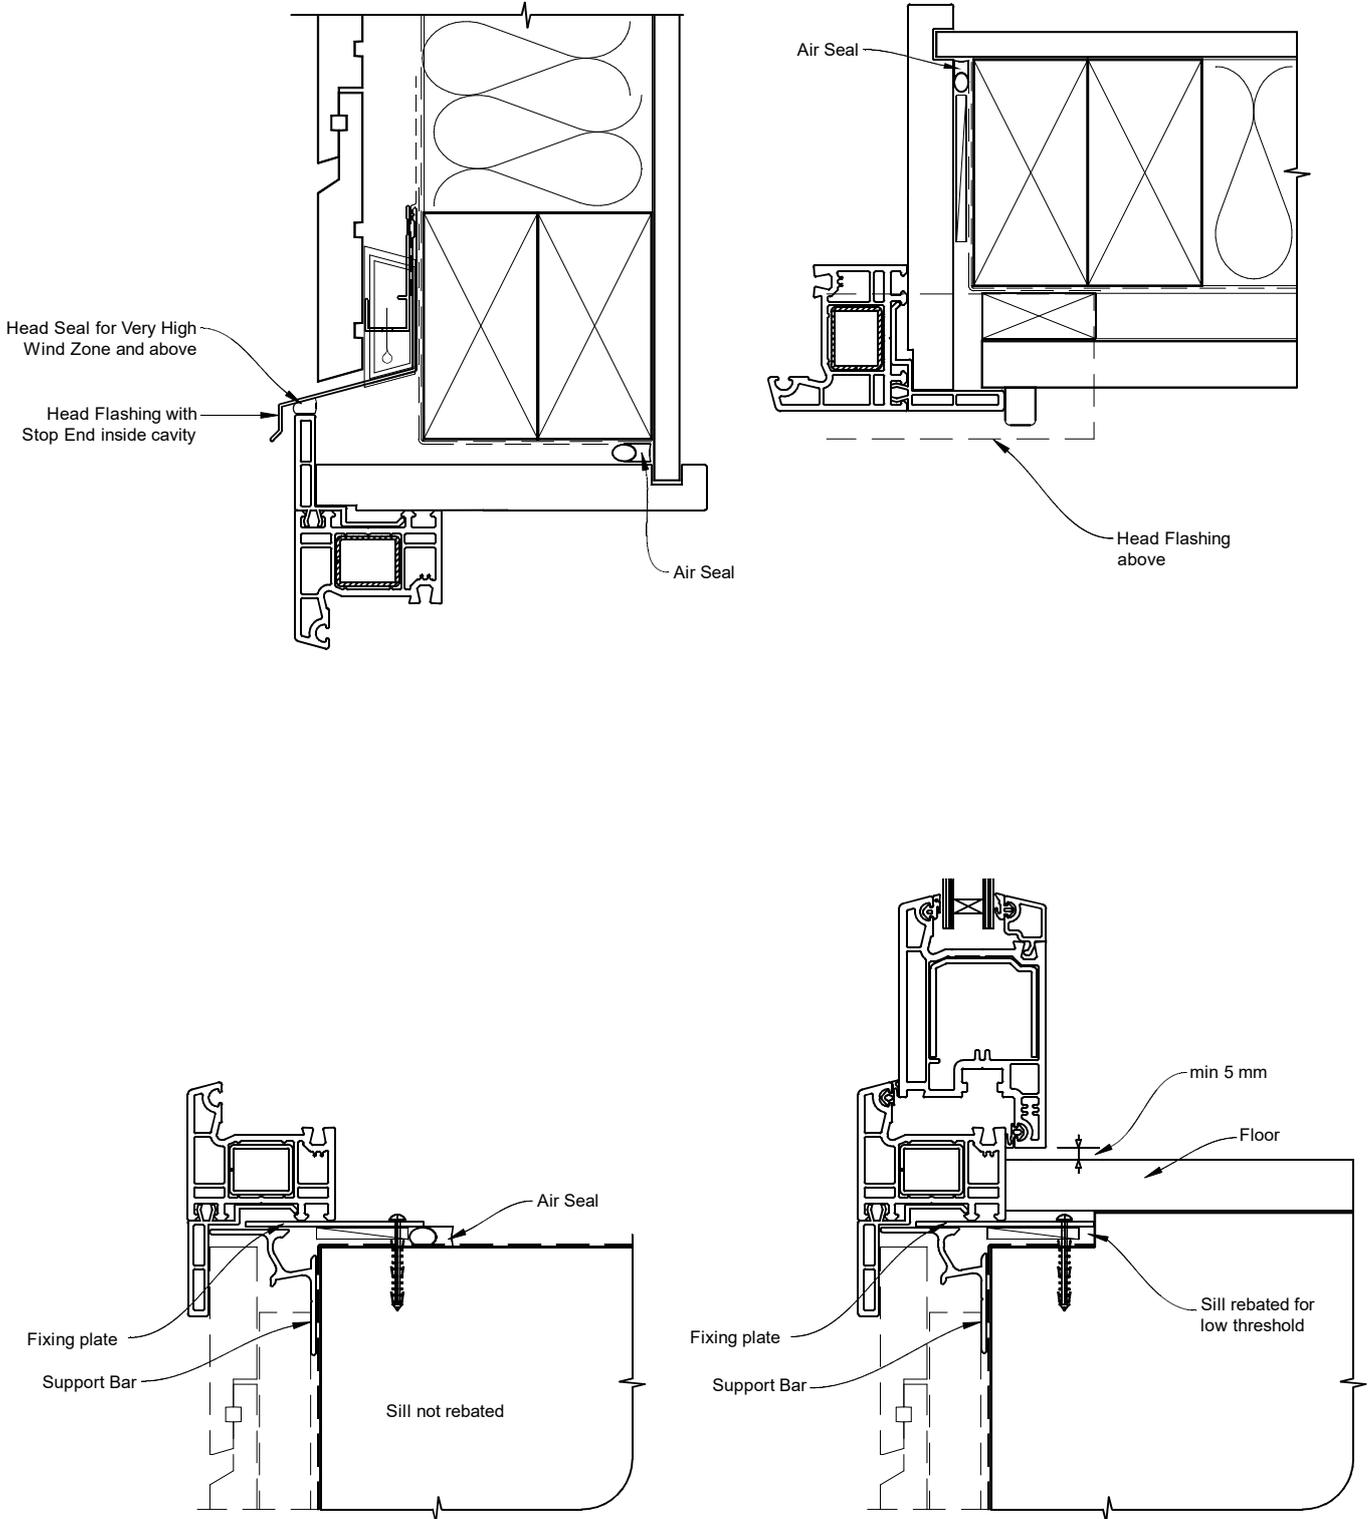

**INSTALLATION DETAIL  
TILT & TURN DOOR ON RUSTICATED WEATHERBOARD  
DIRECT FIXED CLADDING**

DATE: March 2022

SCALE: 1:3

CAD REF. ID-TATDRW1.0

