


**INSTALLATION DETAIL
TILT & TURN WINDOW ON PROFILE METAL
CAVITY CONSTRUCTION**

DATE: March 2022

SCALE: 1:3

CAD REF. ID-TTWPM1.0

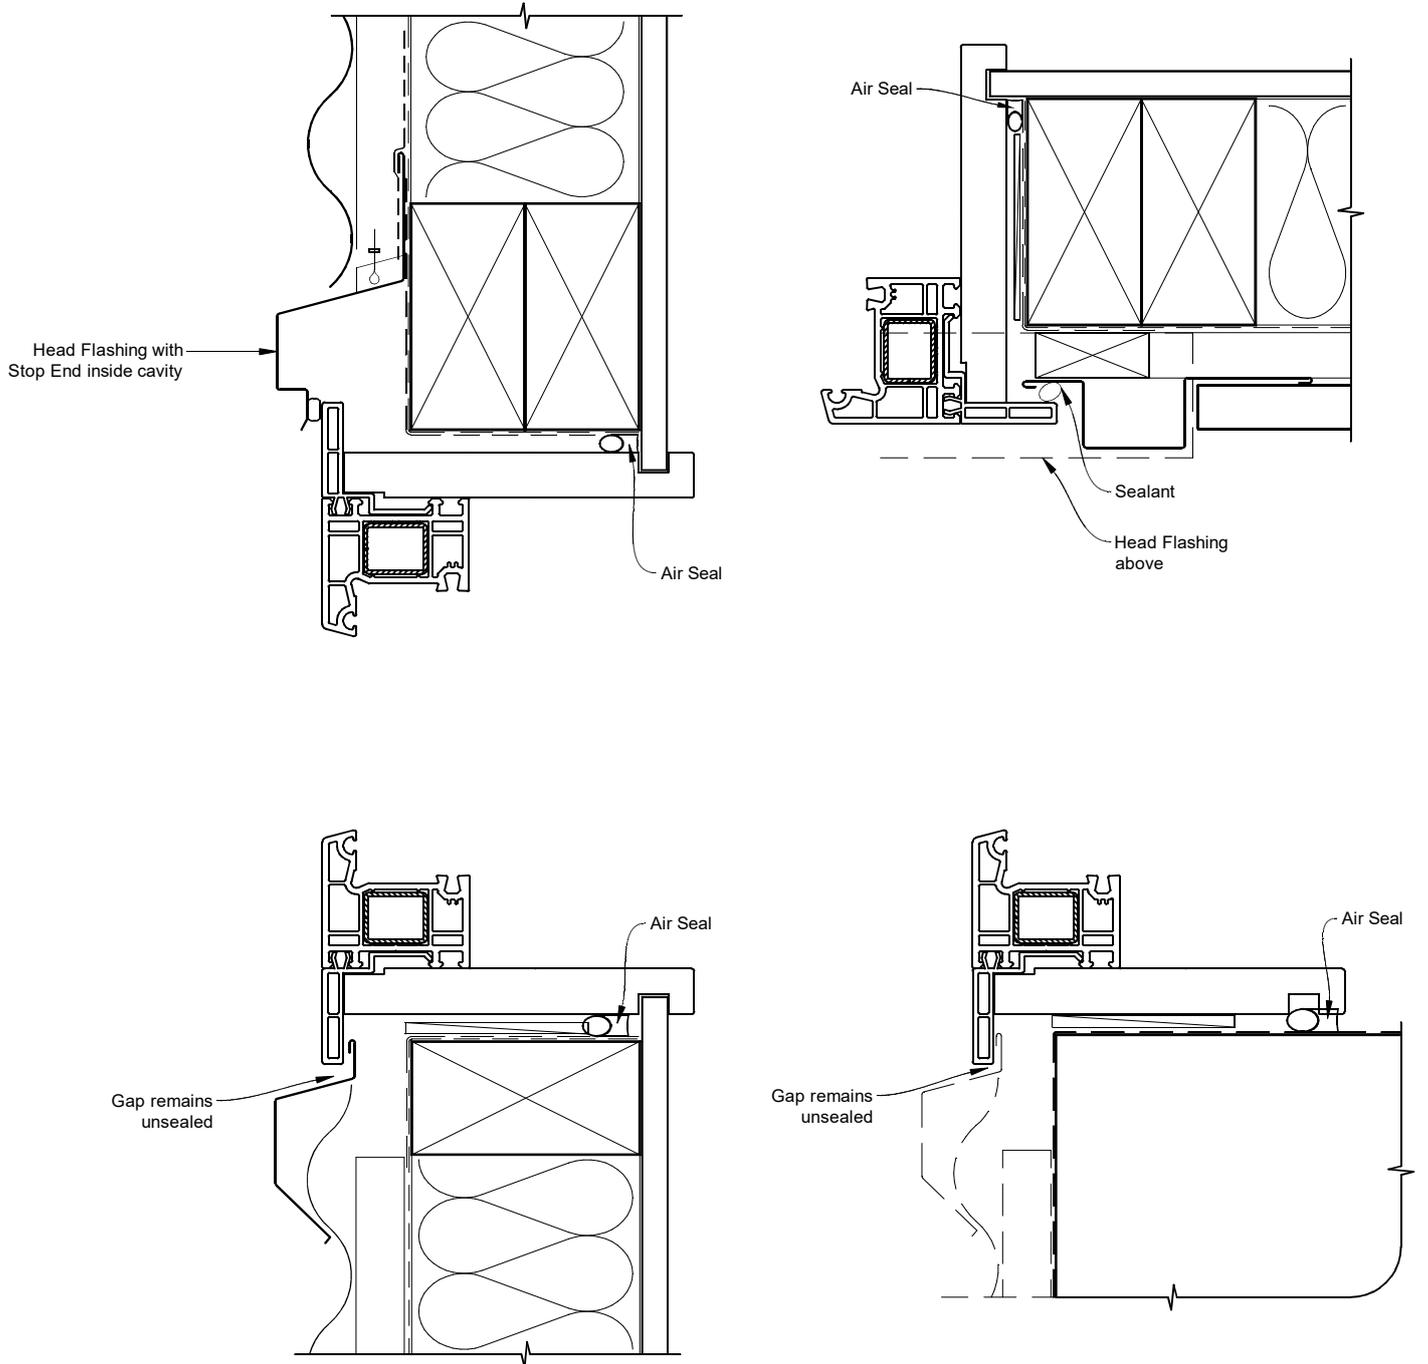

**INSTALLATION DETAIL
TILT & TURN WINDOW ON PROFILE METAL
DIRECT FIXED CLADDING**

DATE: March 2022

SCALE: 1:3

CAD REF. ID-TTWPM1.0

