


# INSTALLATION DETAIL TILT & SLIDE DOOR ON BOARD & BATTEN CAVITY CONSTRUCTION

DATE: March 2022

SCALE: 1:3

CAD REF. ID-TASDBB1.0

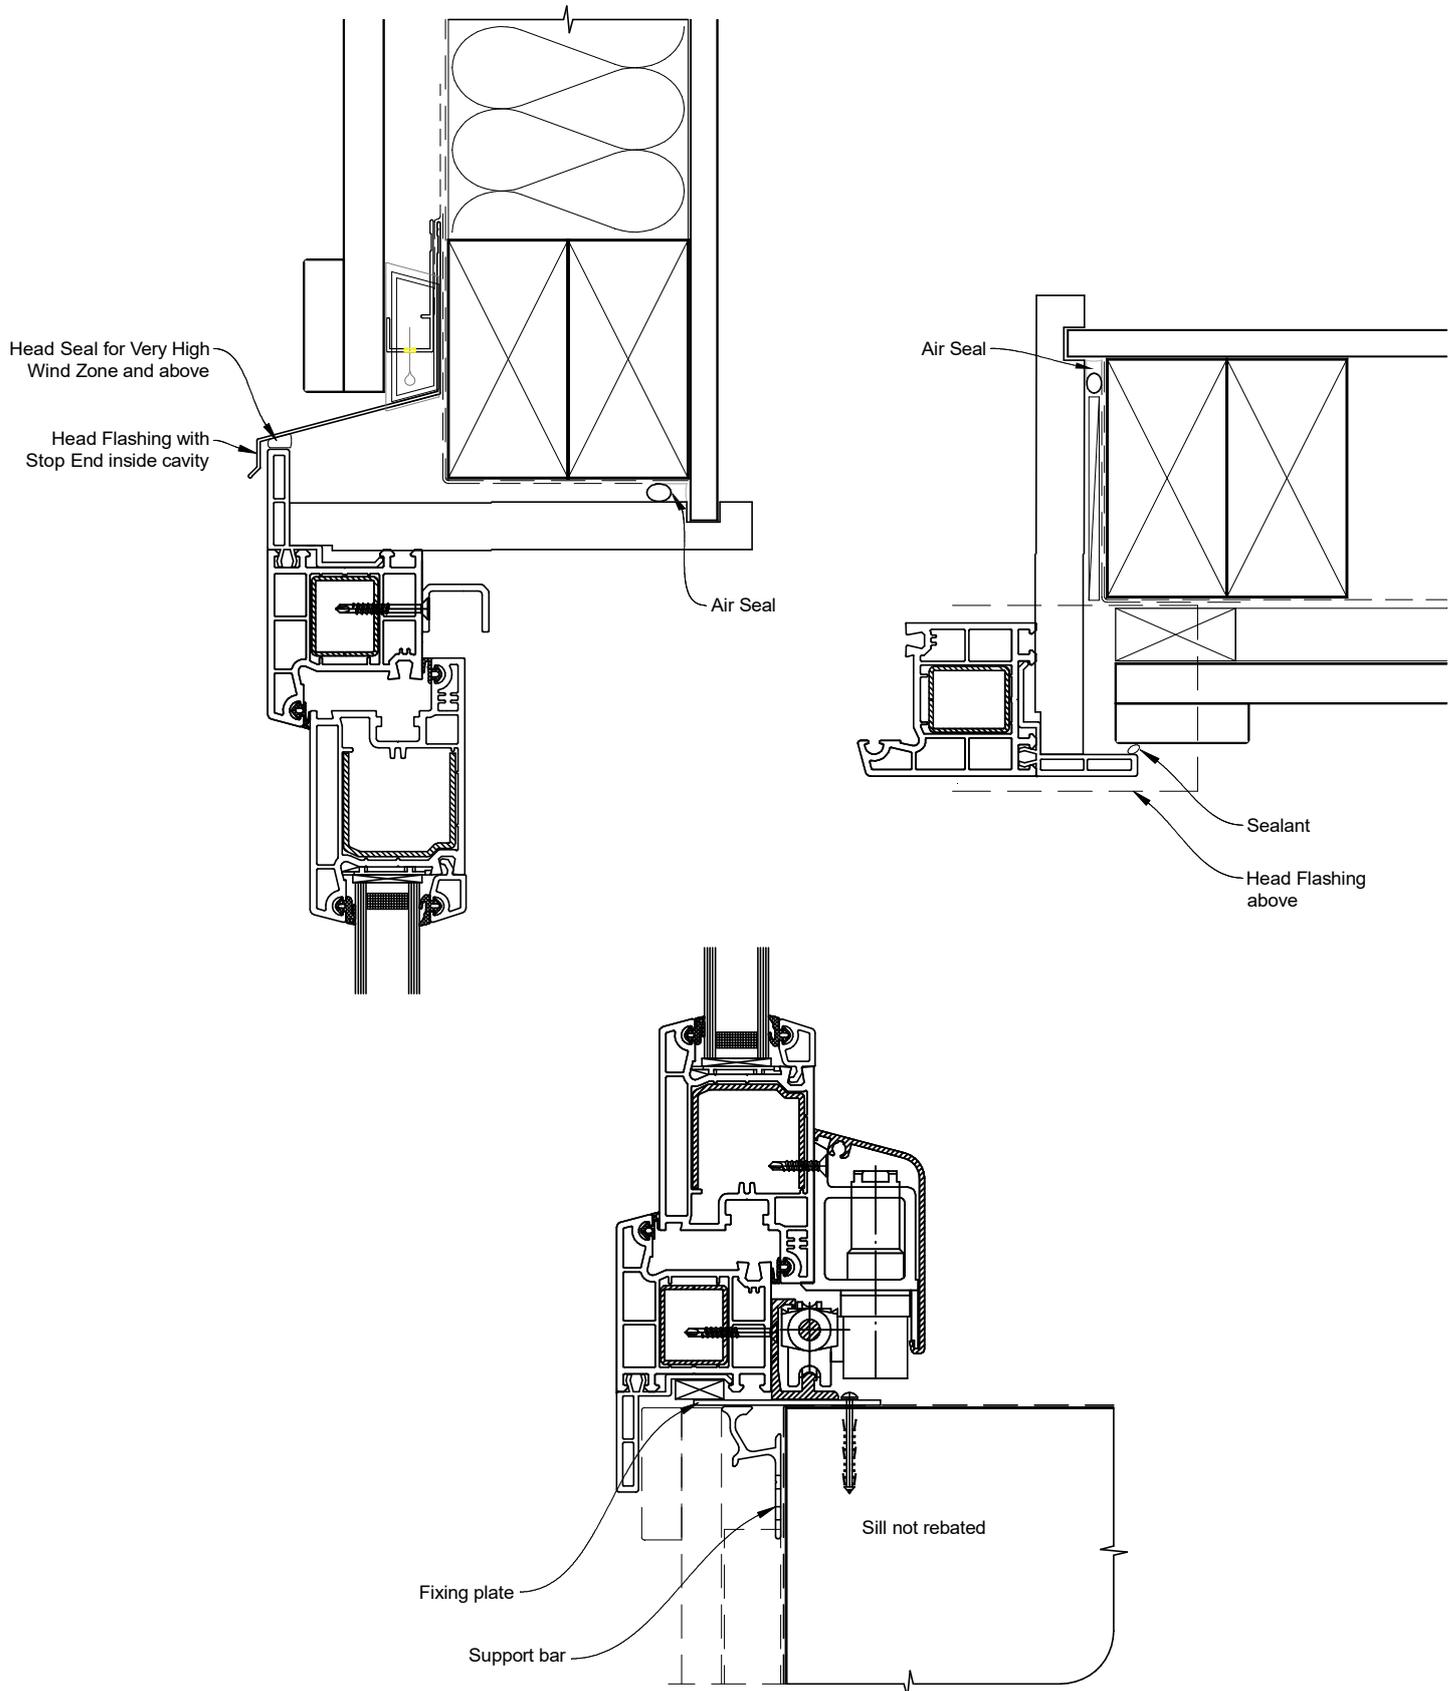

**INSTALLATION DETAIL  
TILT & SLIDE DOOR ON BOARD & BATTEN  
DIRECT FIXED CLADDING**

DATE: March 2022

SCALE: 1:3

CAD REF. ID-TASDBB1.0

