


# INSTALLATION DETAIL TILT & SLIDE DOOR ON FLAT SHEET CAVITY CONSTRUCTION

DATE: March 2022

SCALE: 1:3

CAD REF. ID-TASDFS1.0

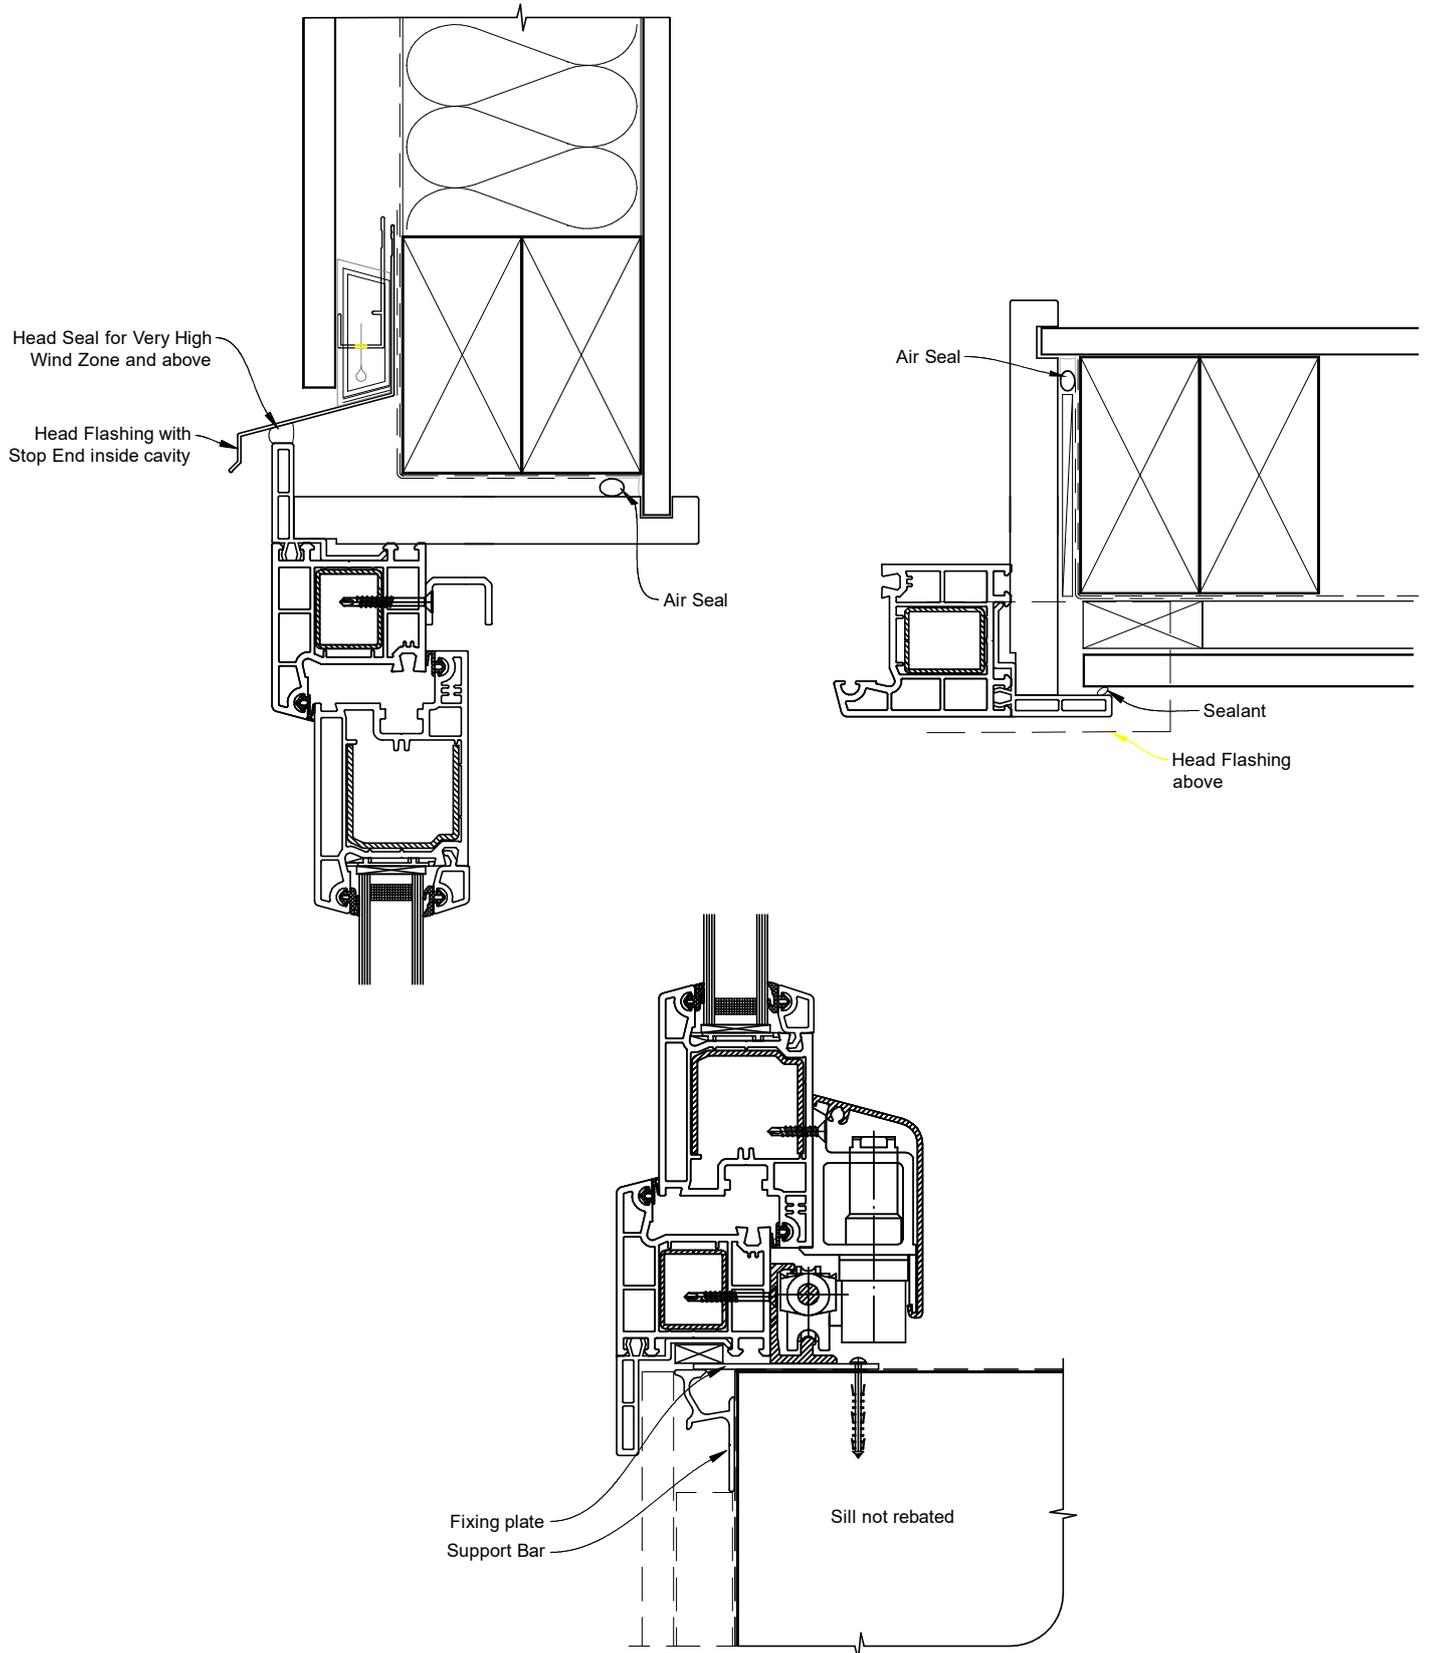

**INSTALLATION DETAIL  
TILT & SLIDE DOOR ON FLAT SHEET  
DIRECT FIXED CLADDING**

DATE: March 2022

SCALE: 1:3

CAD REF. ID-TASDFS1.0

