


# INSTALLATION DETAIL TILT & SLIDE DOOR ON RUSTICATED WEATHERBOARD CAVITY CONSTRUCTION

DATE: March 2022

SCALE: 1:3

CAD REF. ID-TASDRW1.0

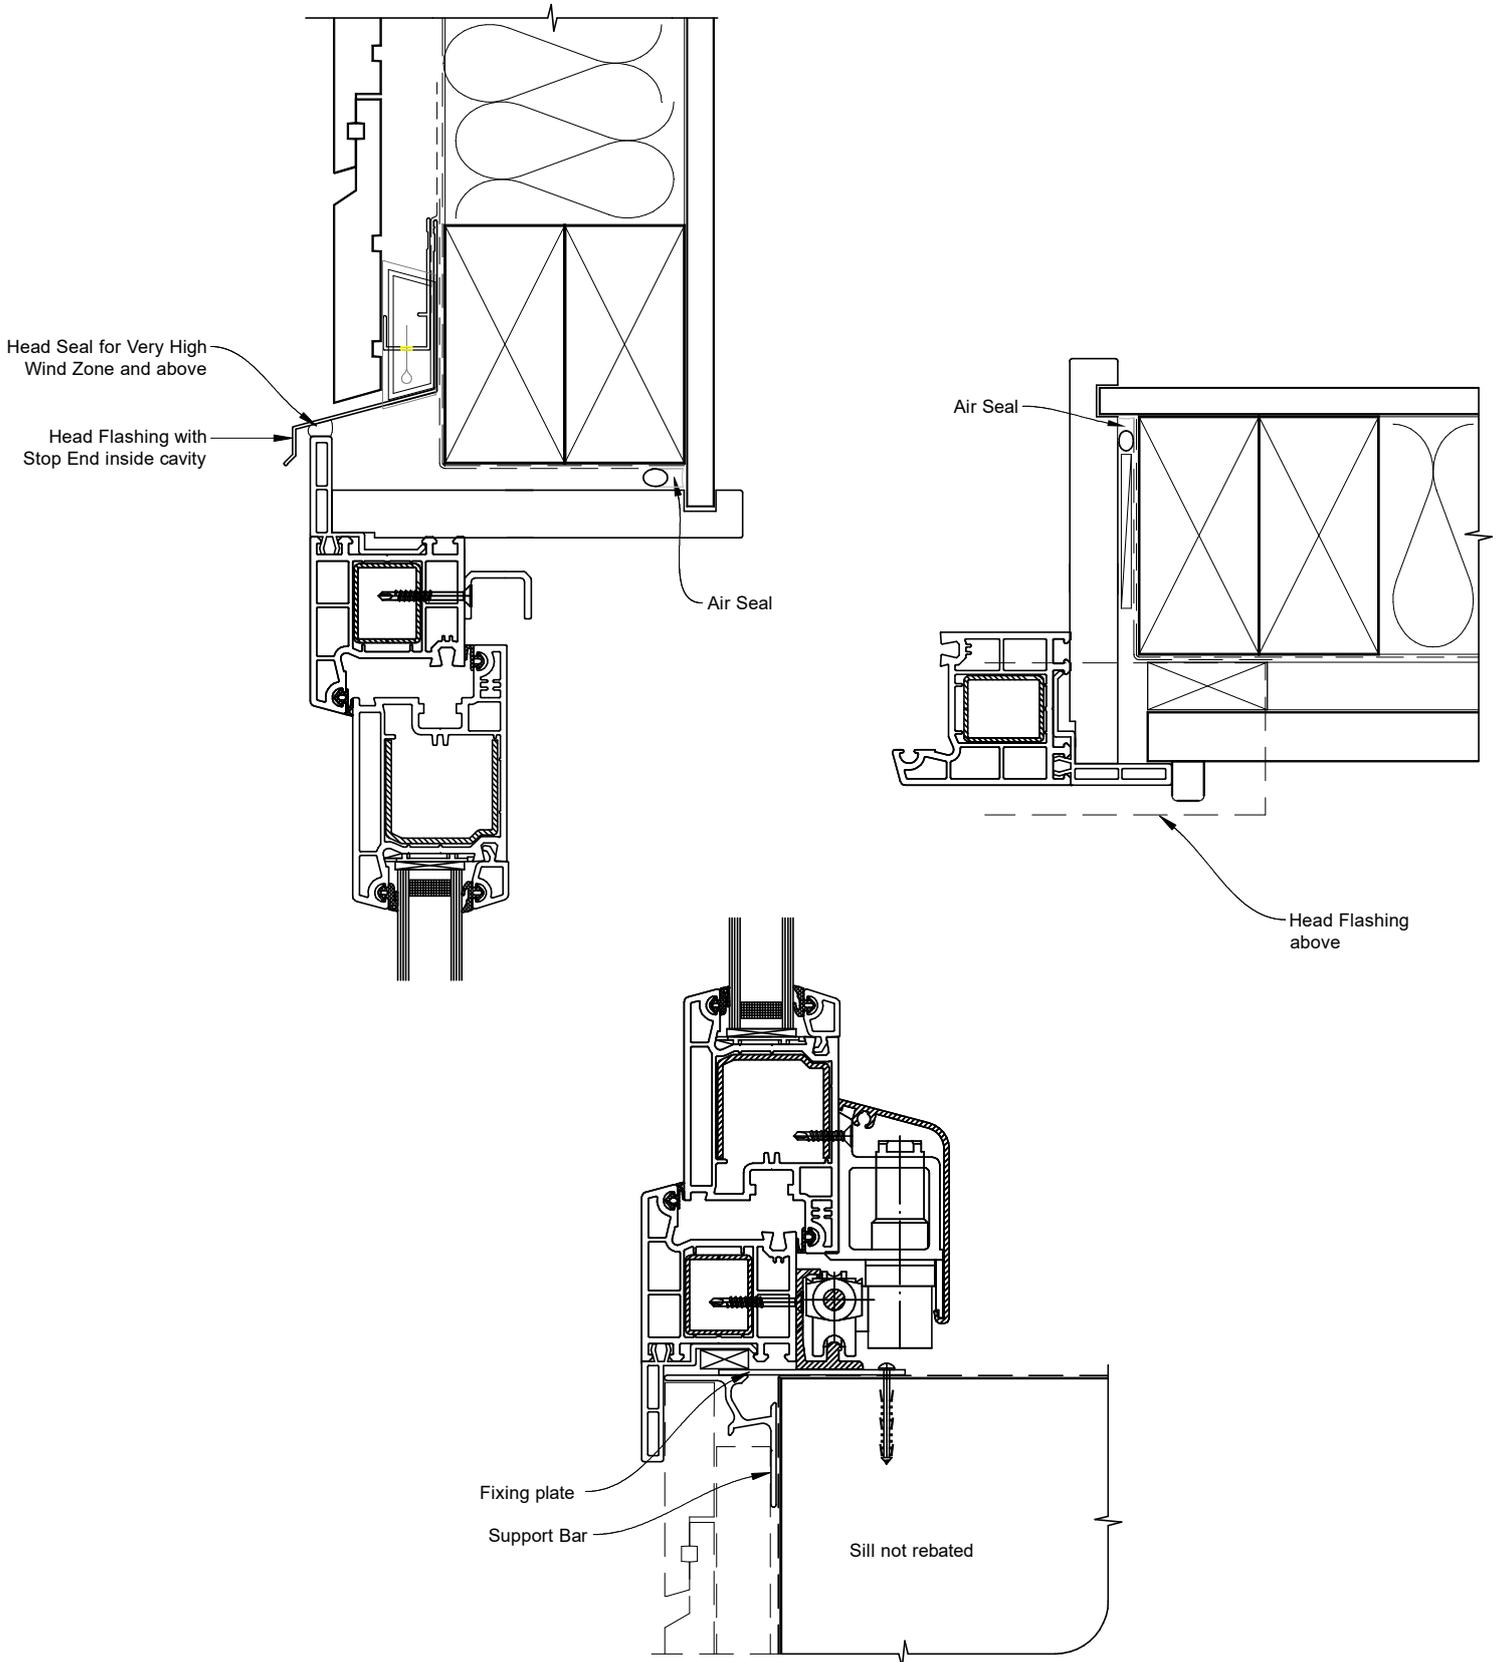

**INSTALLATION DETAIL  
TILT & SLIDE DOOR ON RUSTICATED WEATHERBOARD  
DIRECT FIXED CLADDING**

DATE: March 2022

SCALE: 1:3

CAD REF. ID-TASDRW1.0

