


Recessed Installation Details

Casement Door (Outward Opening) on Timber
Standard Installation
Brick Veneer / No RAB

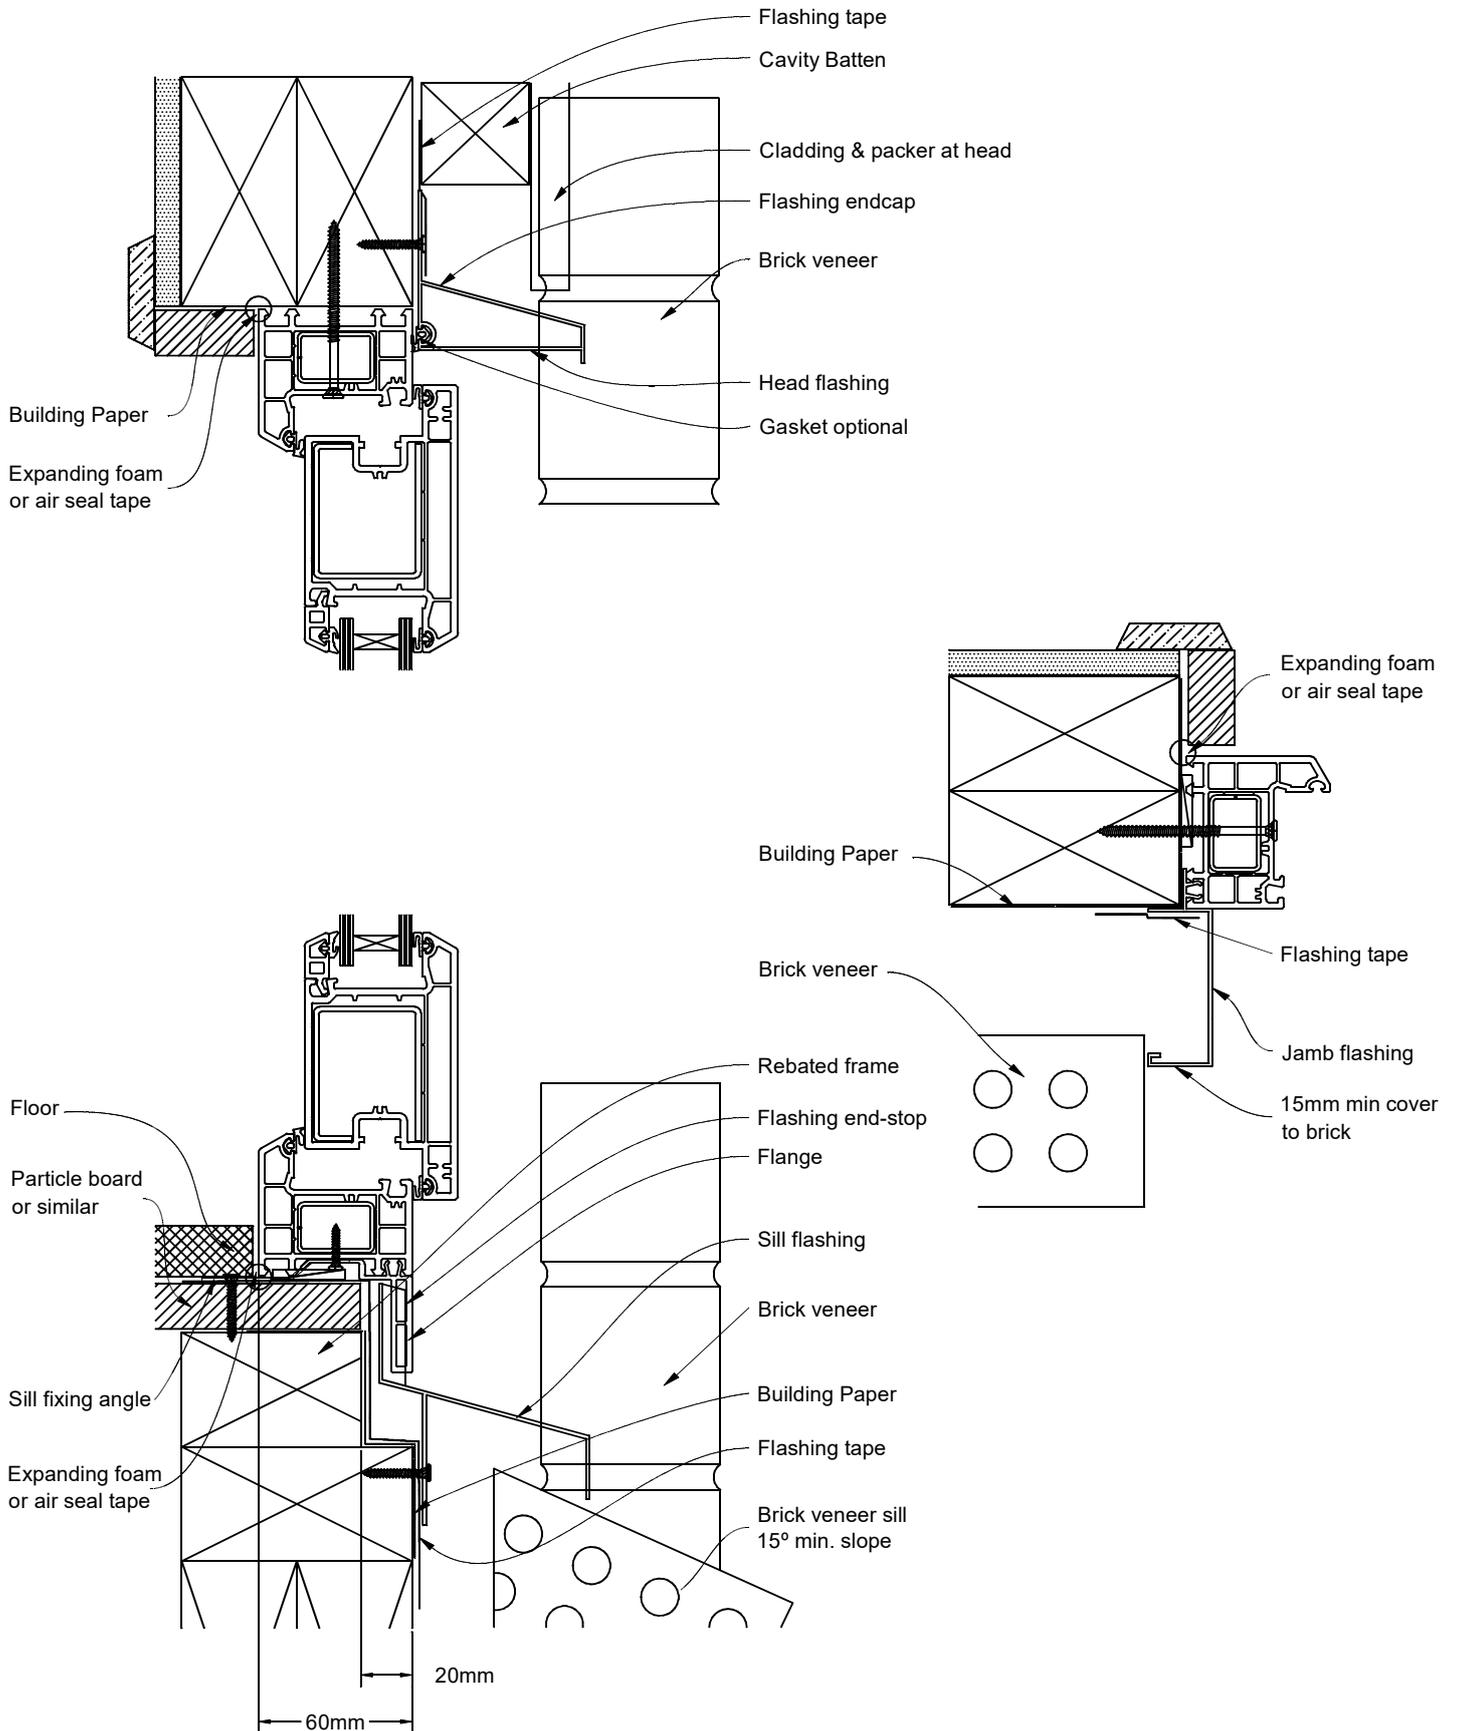



Recessed Installation Details


Caseament Door (Outward Opening) on Timber


Partial Rebate


Brick Veneer / No RAB

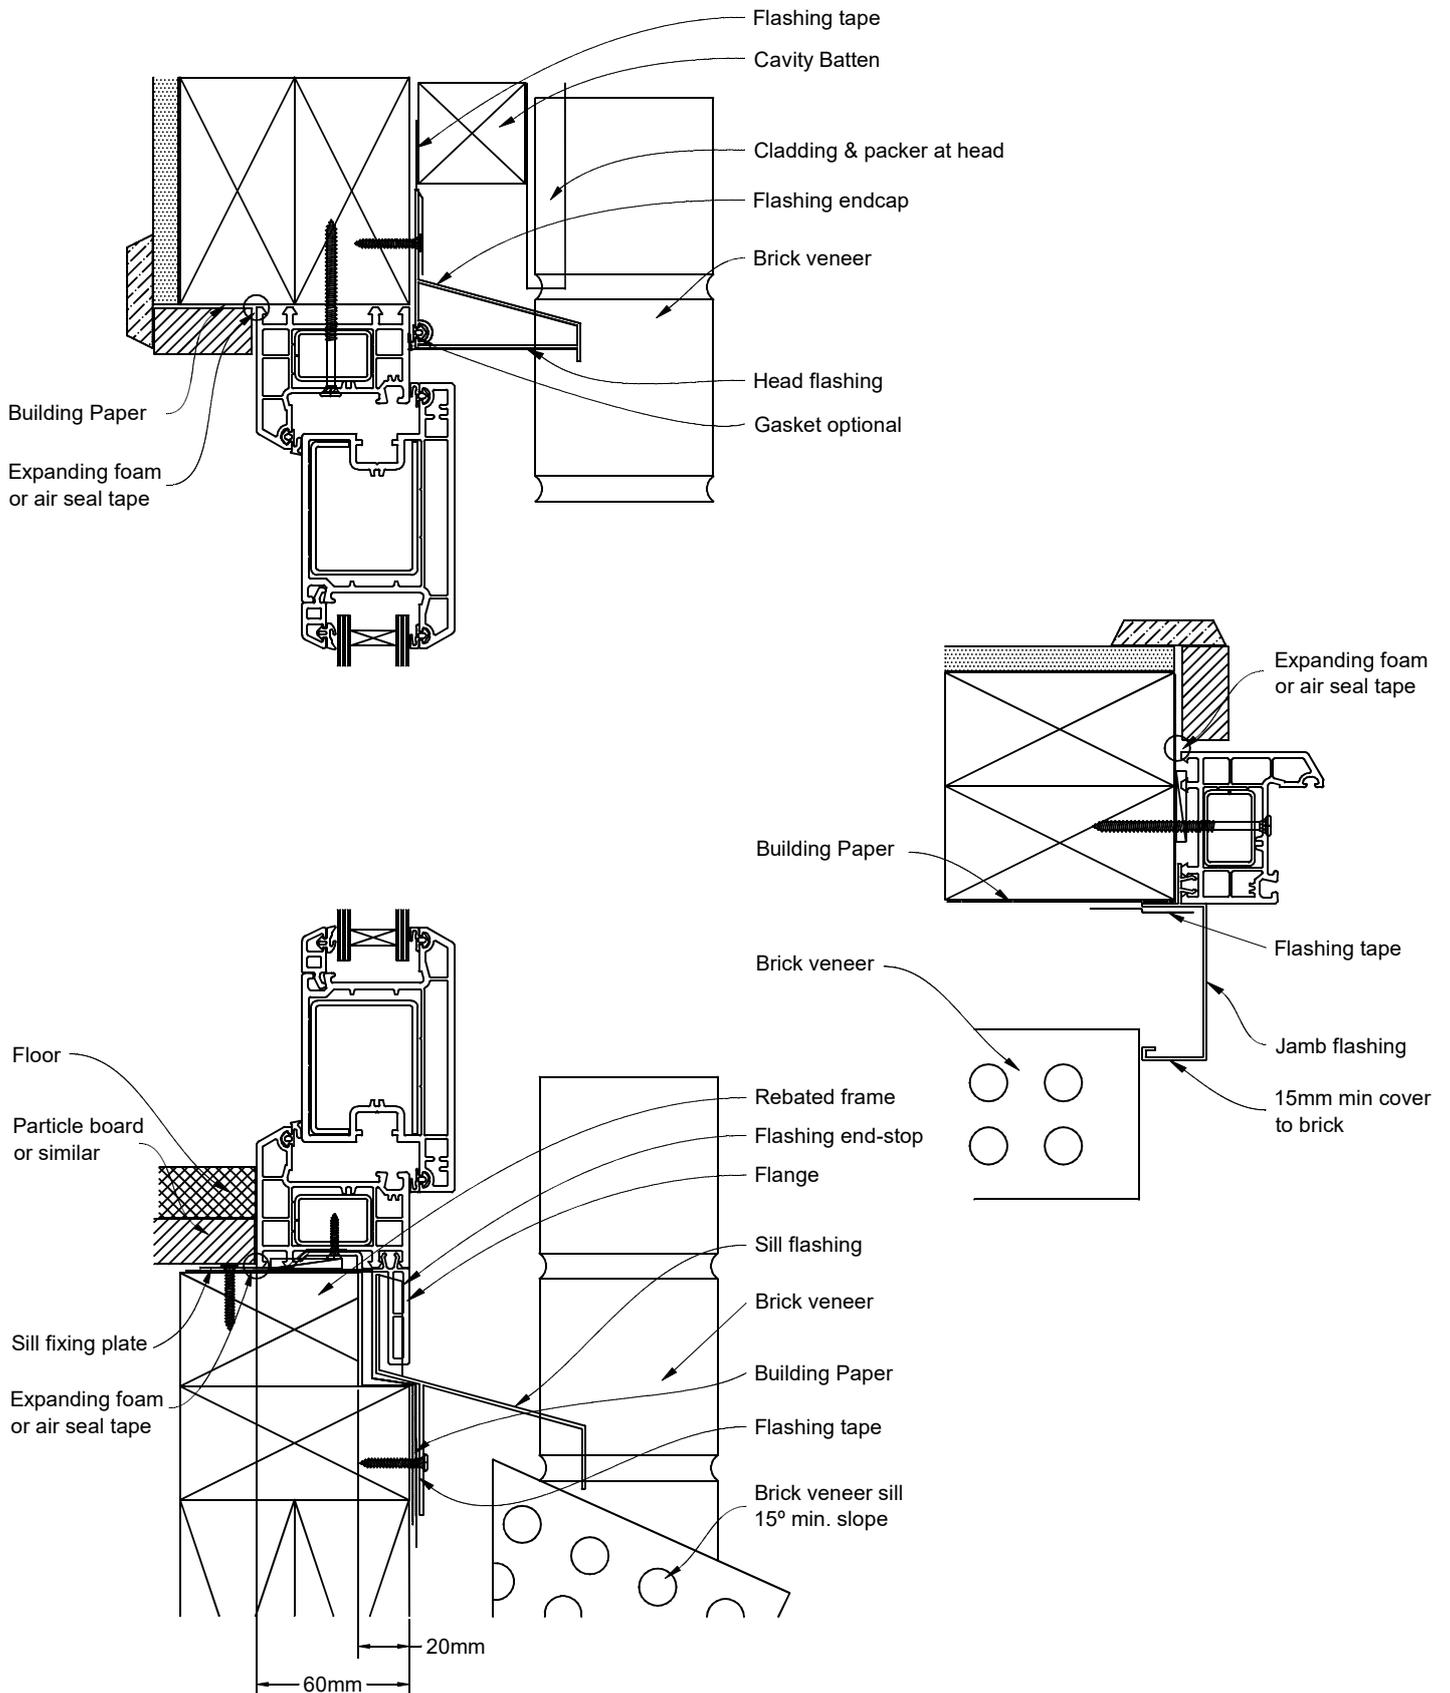

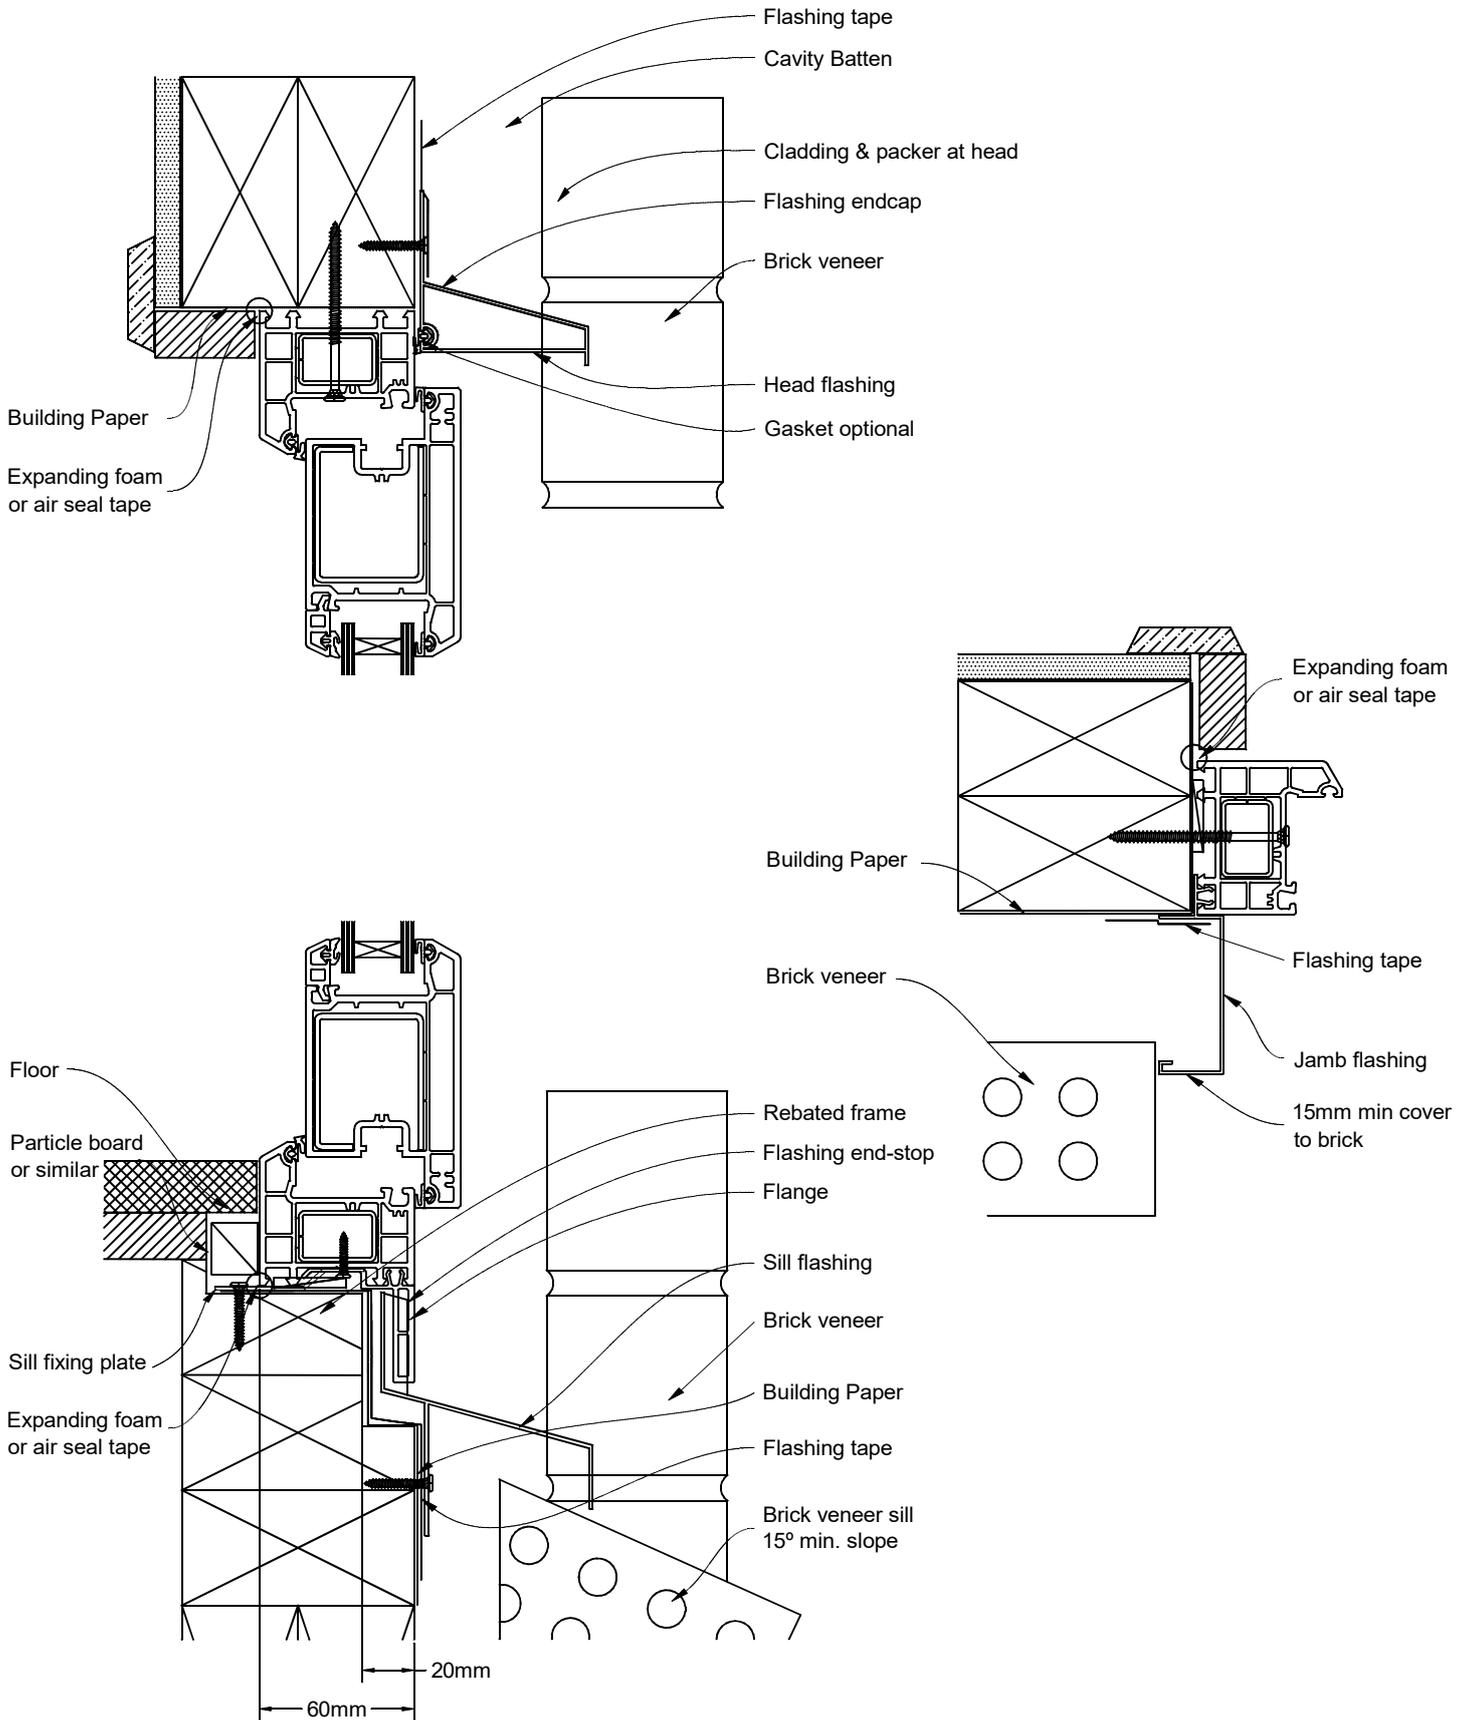

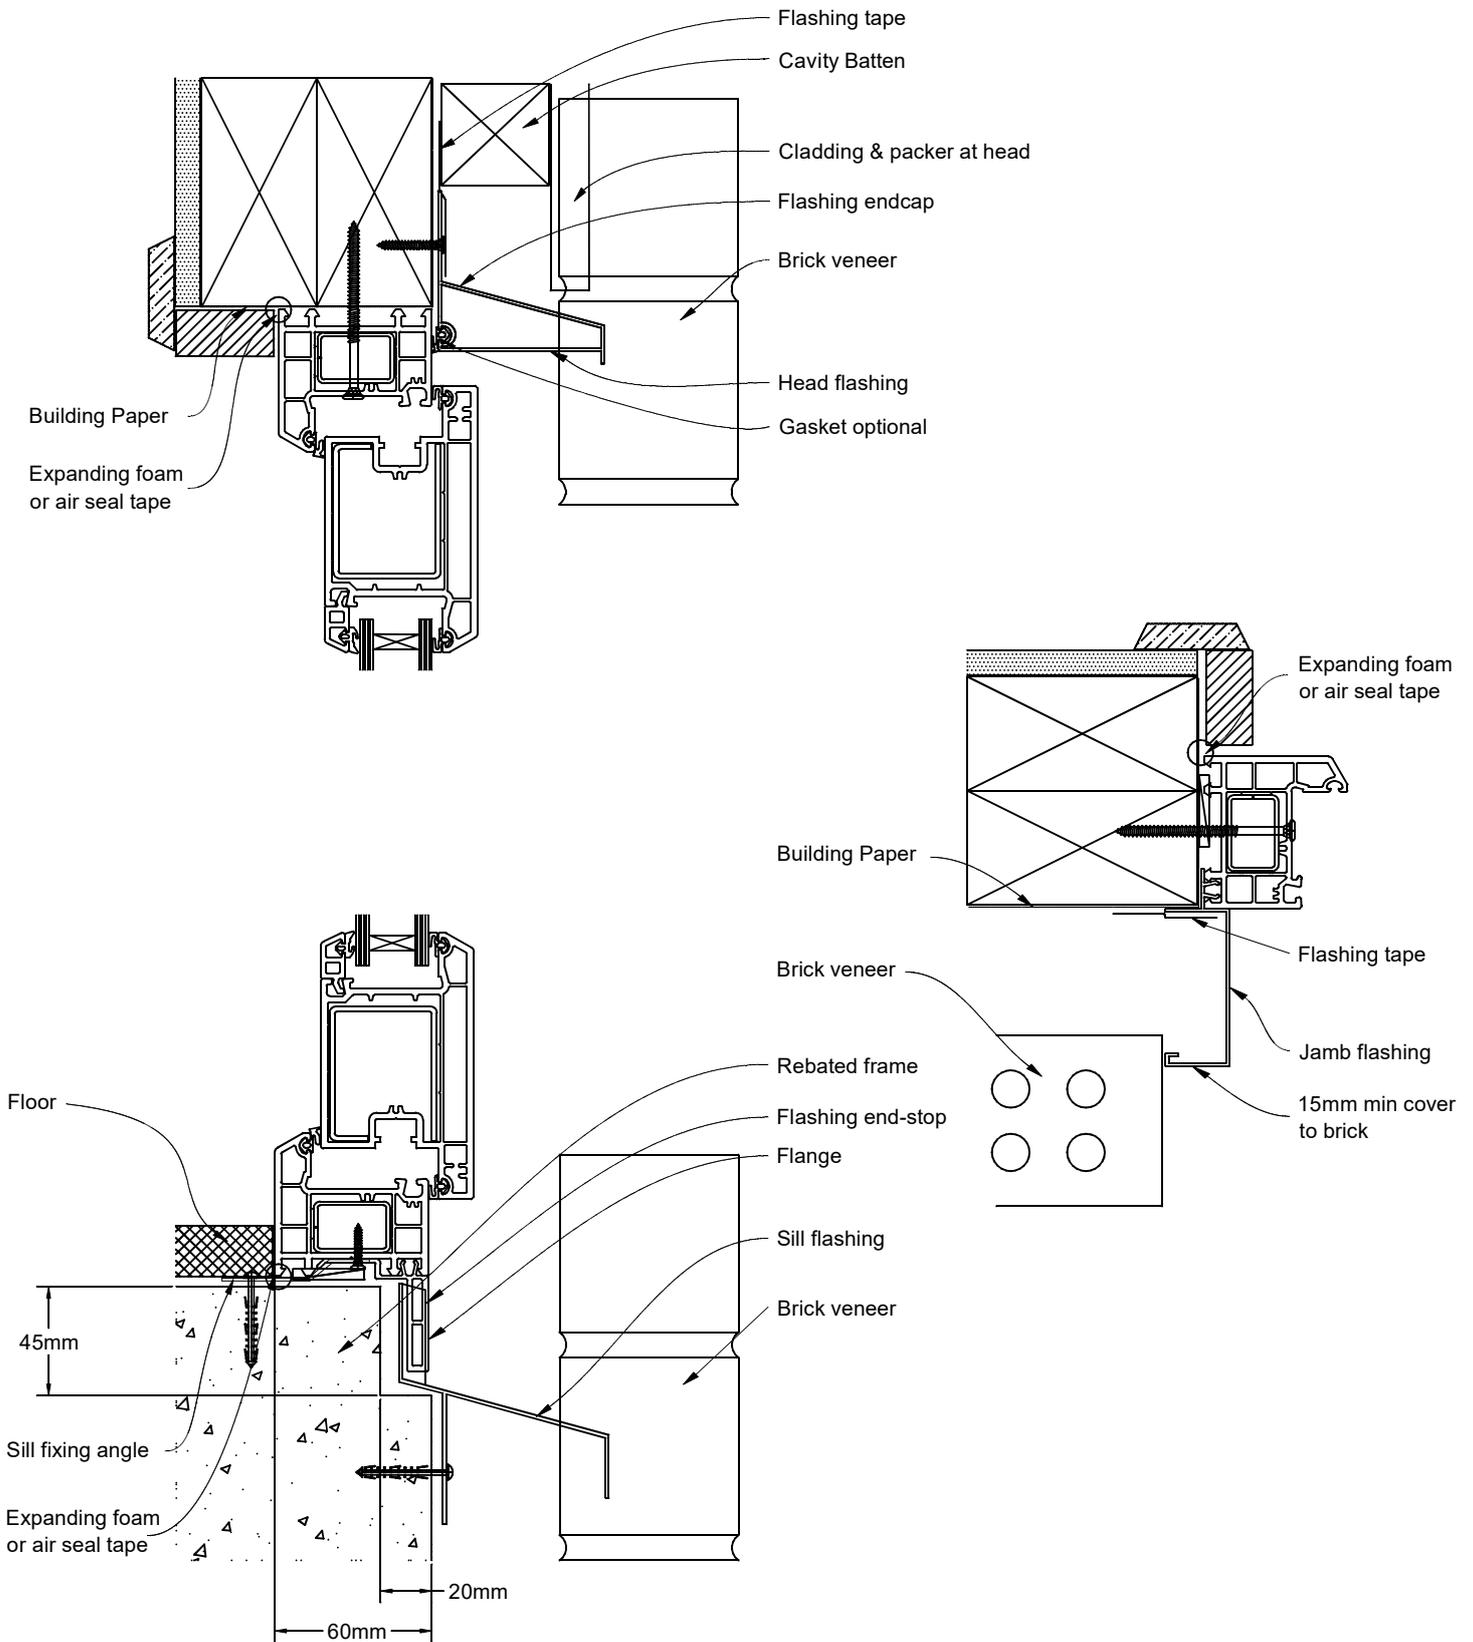


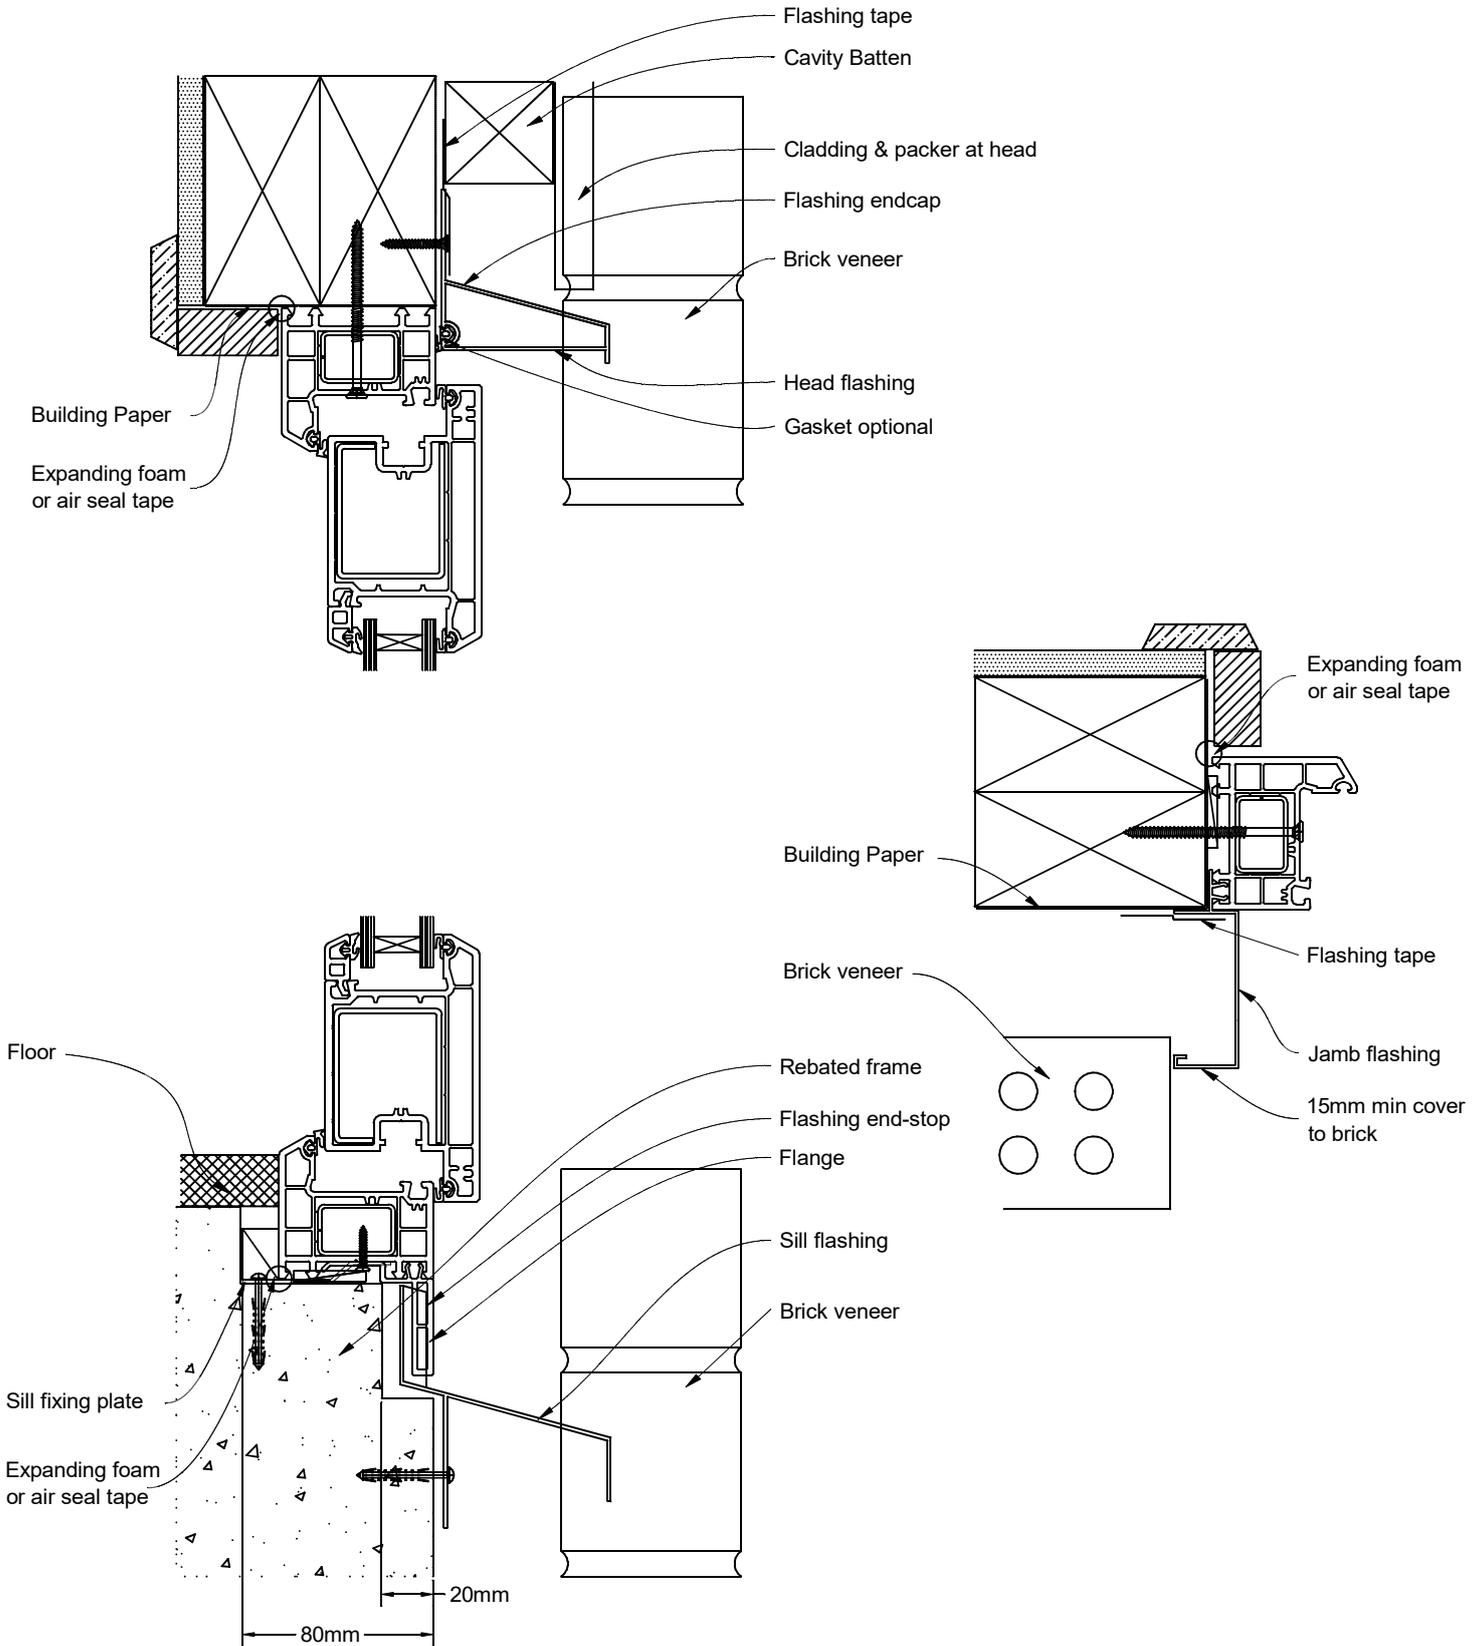


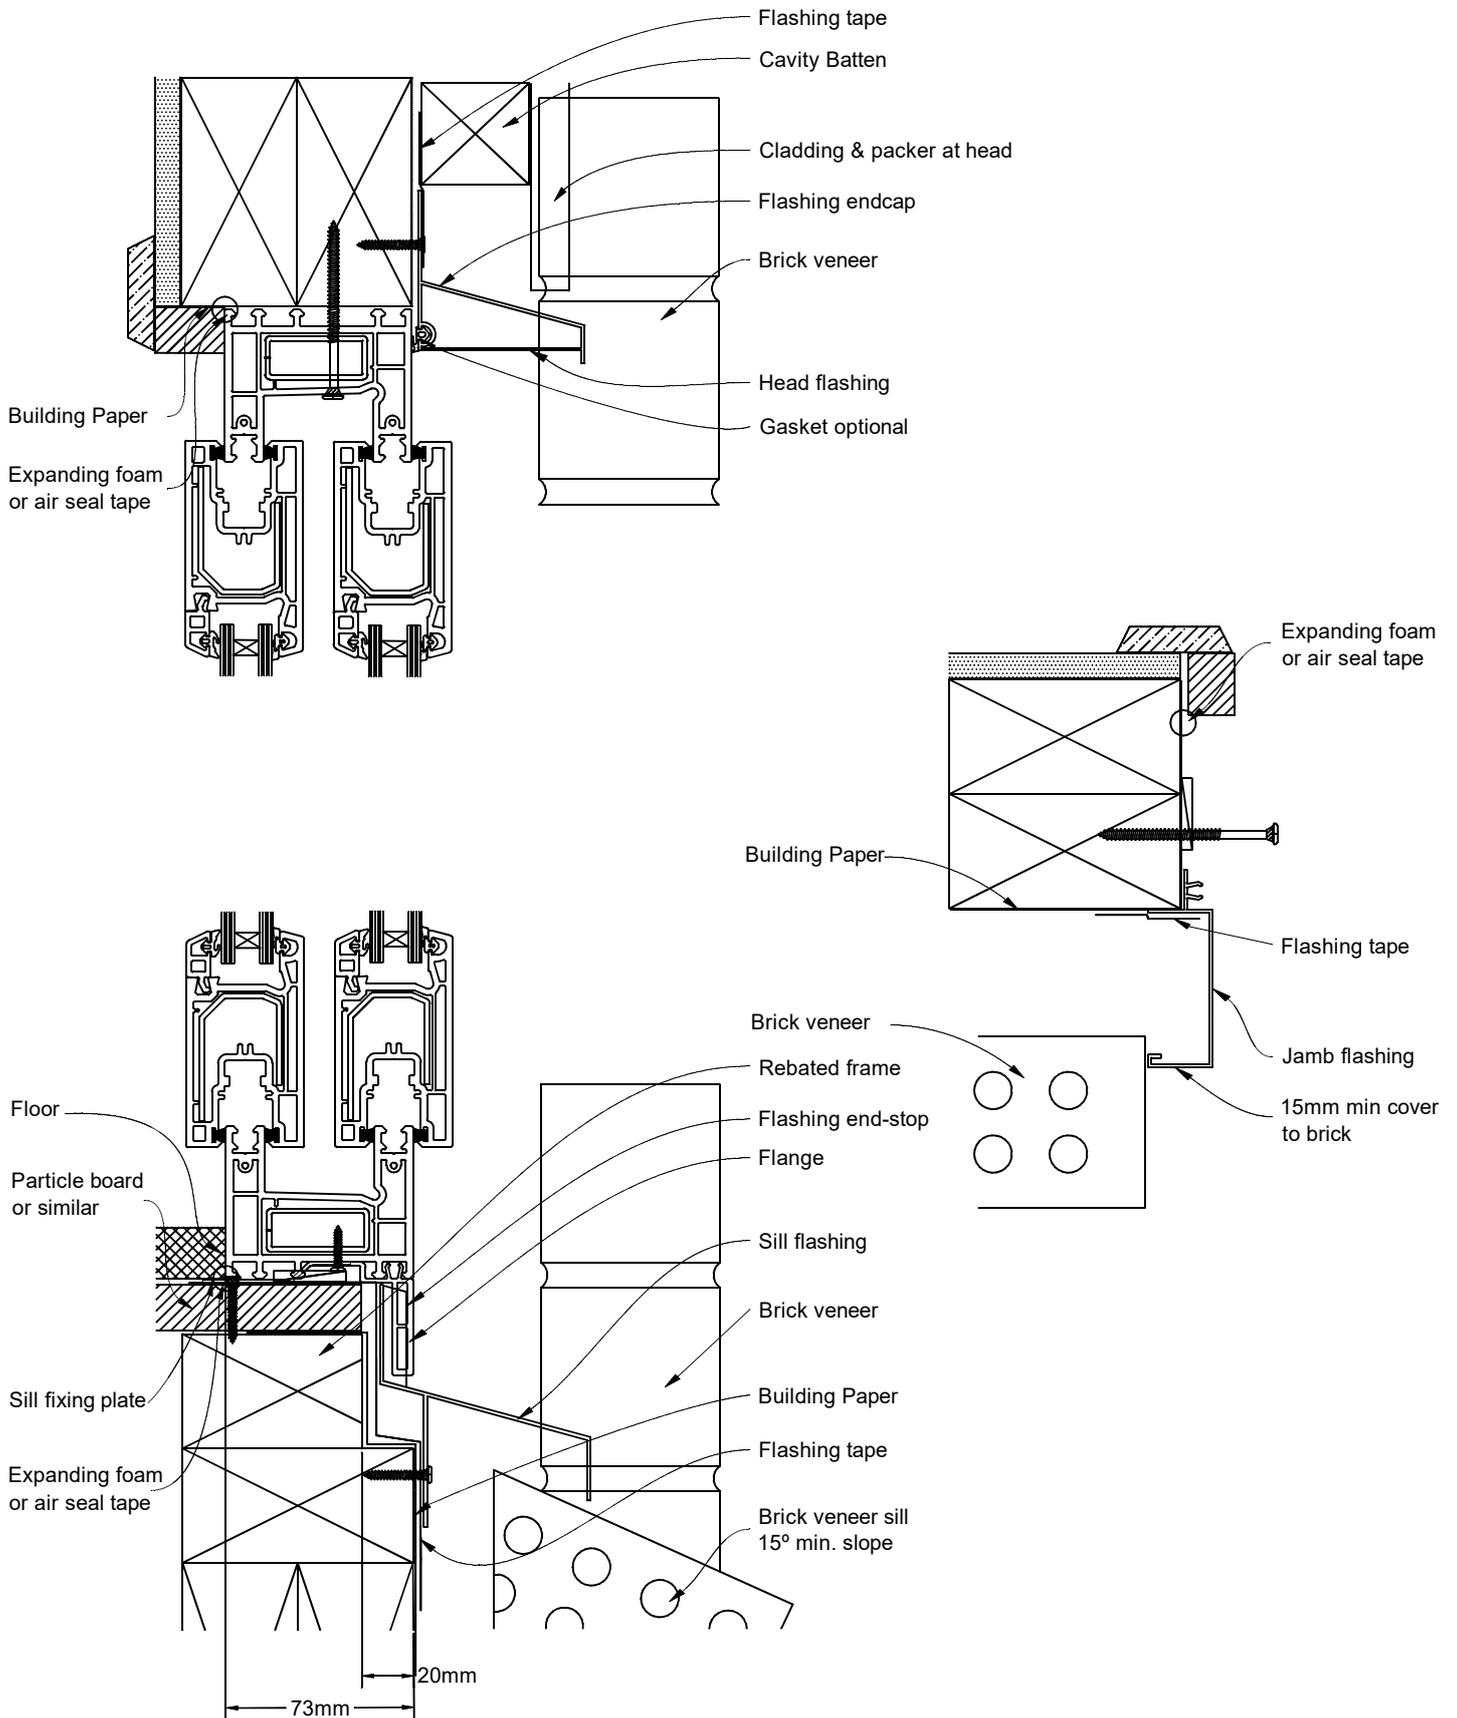



Recessed Installation Details


Sliding Door (SL73) on Timber
 Partial Rebate
 Brick Veneer / No RAB

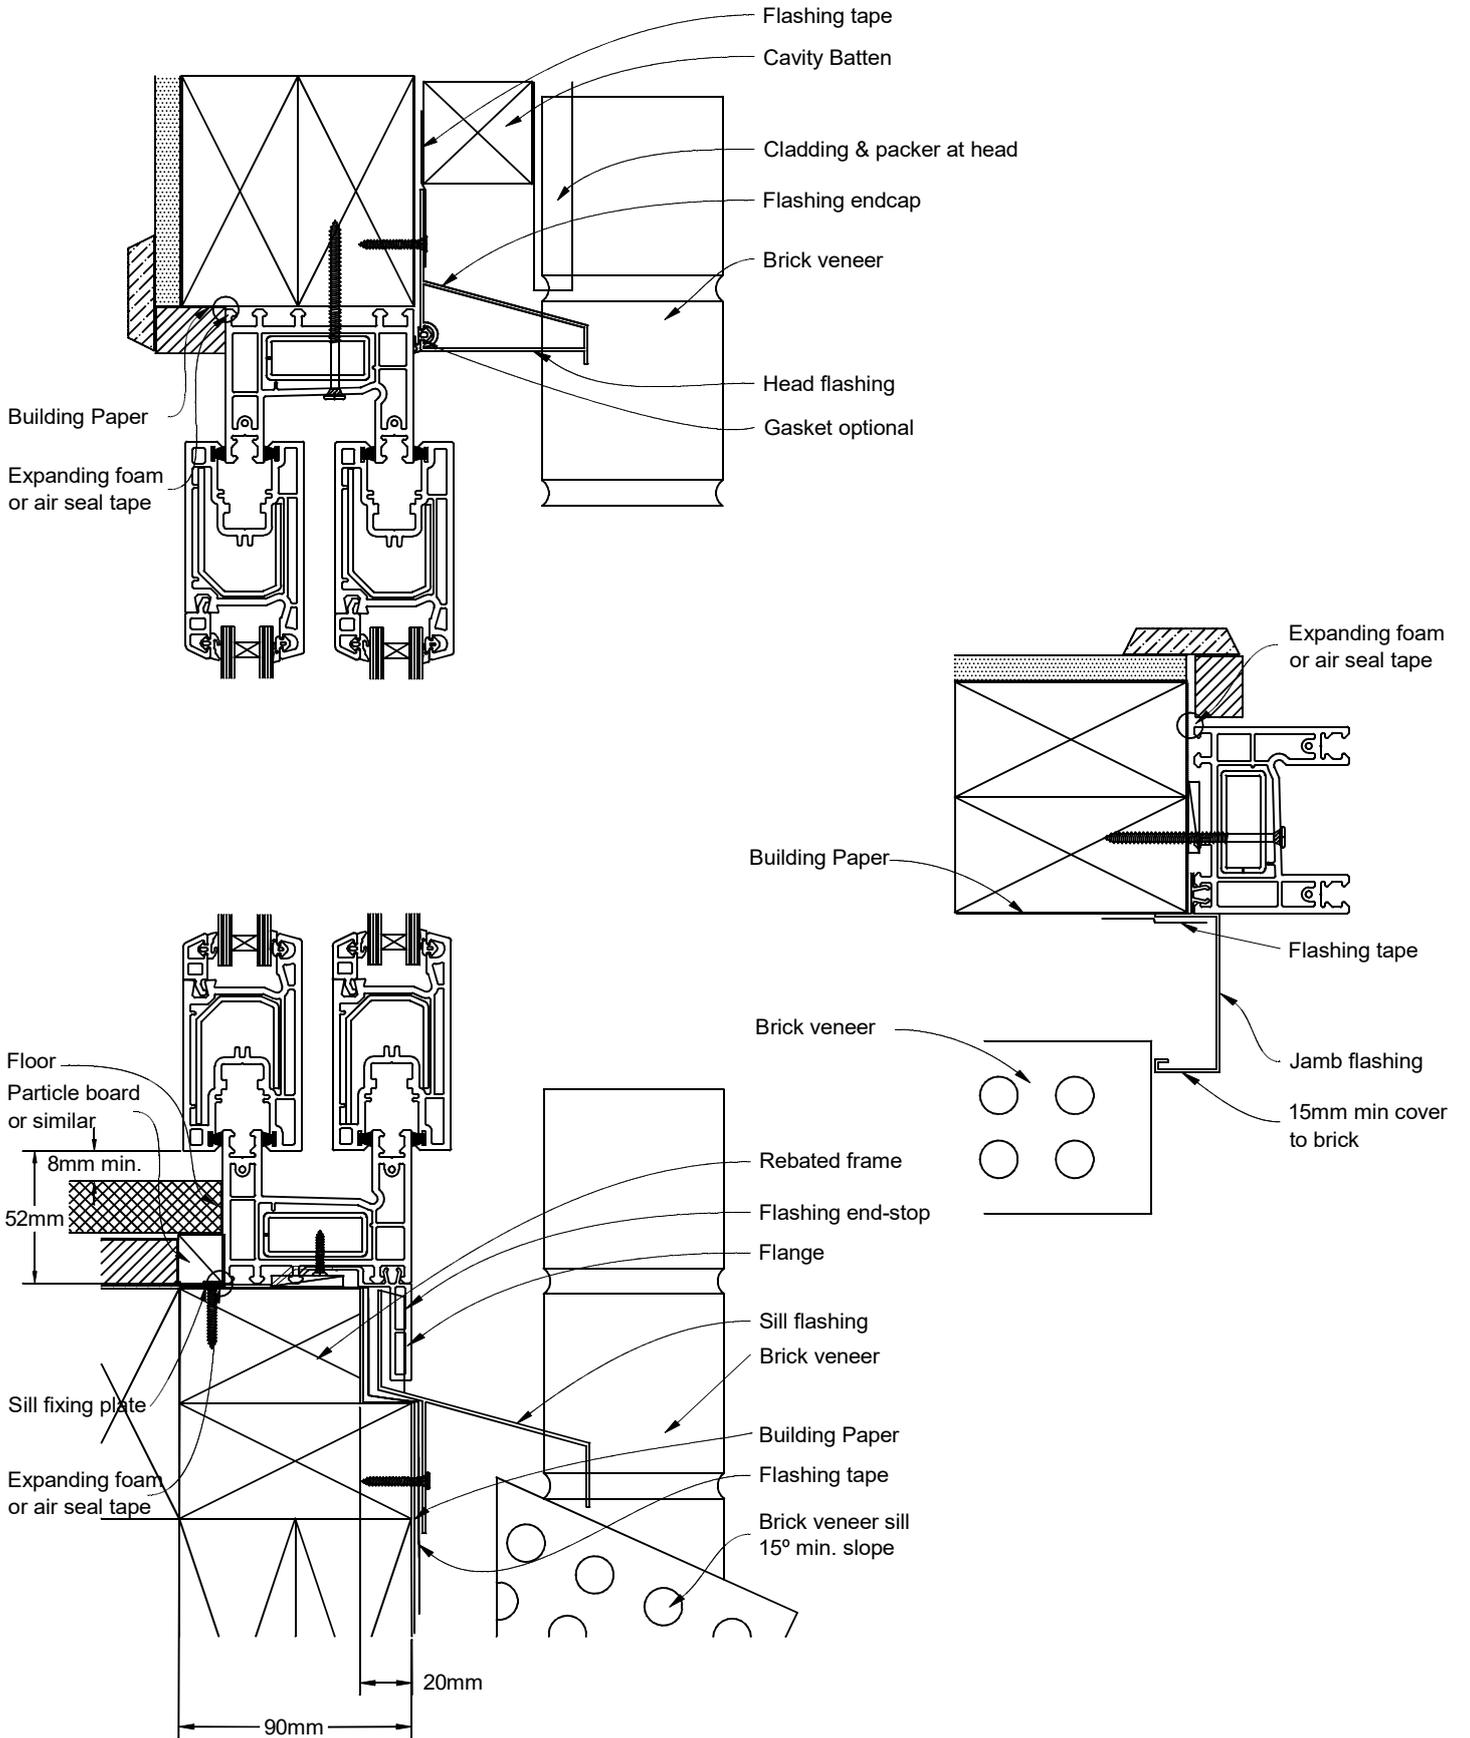

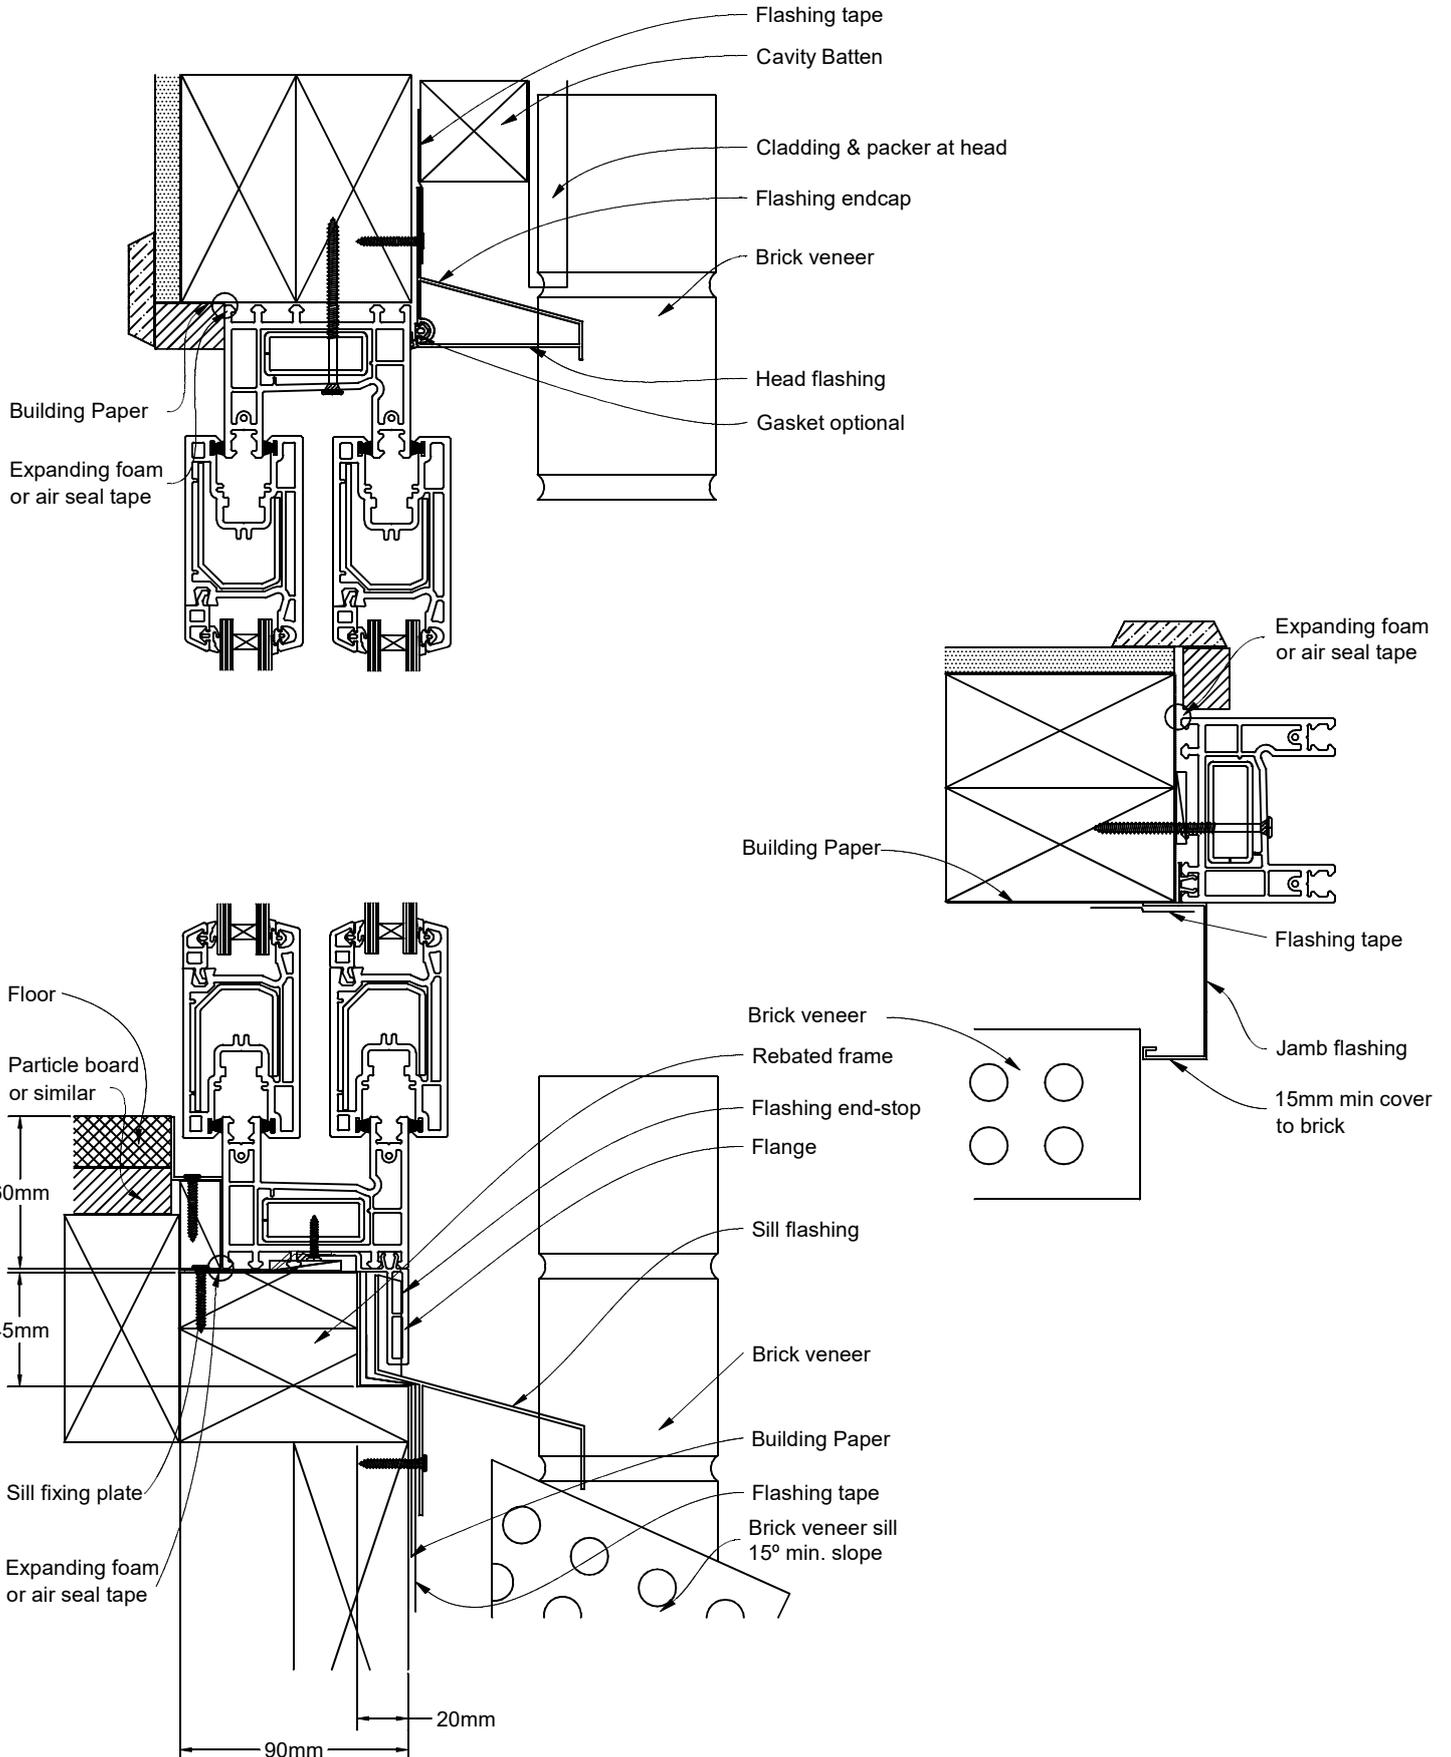

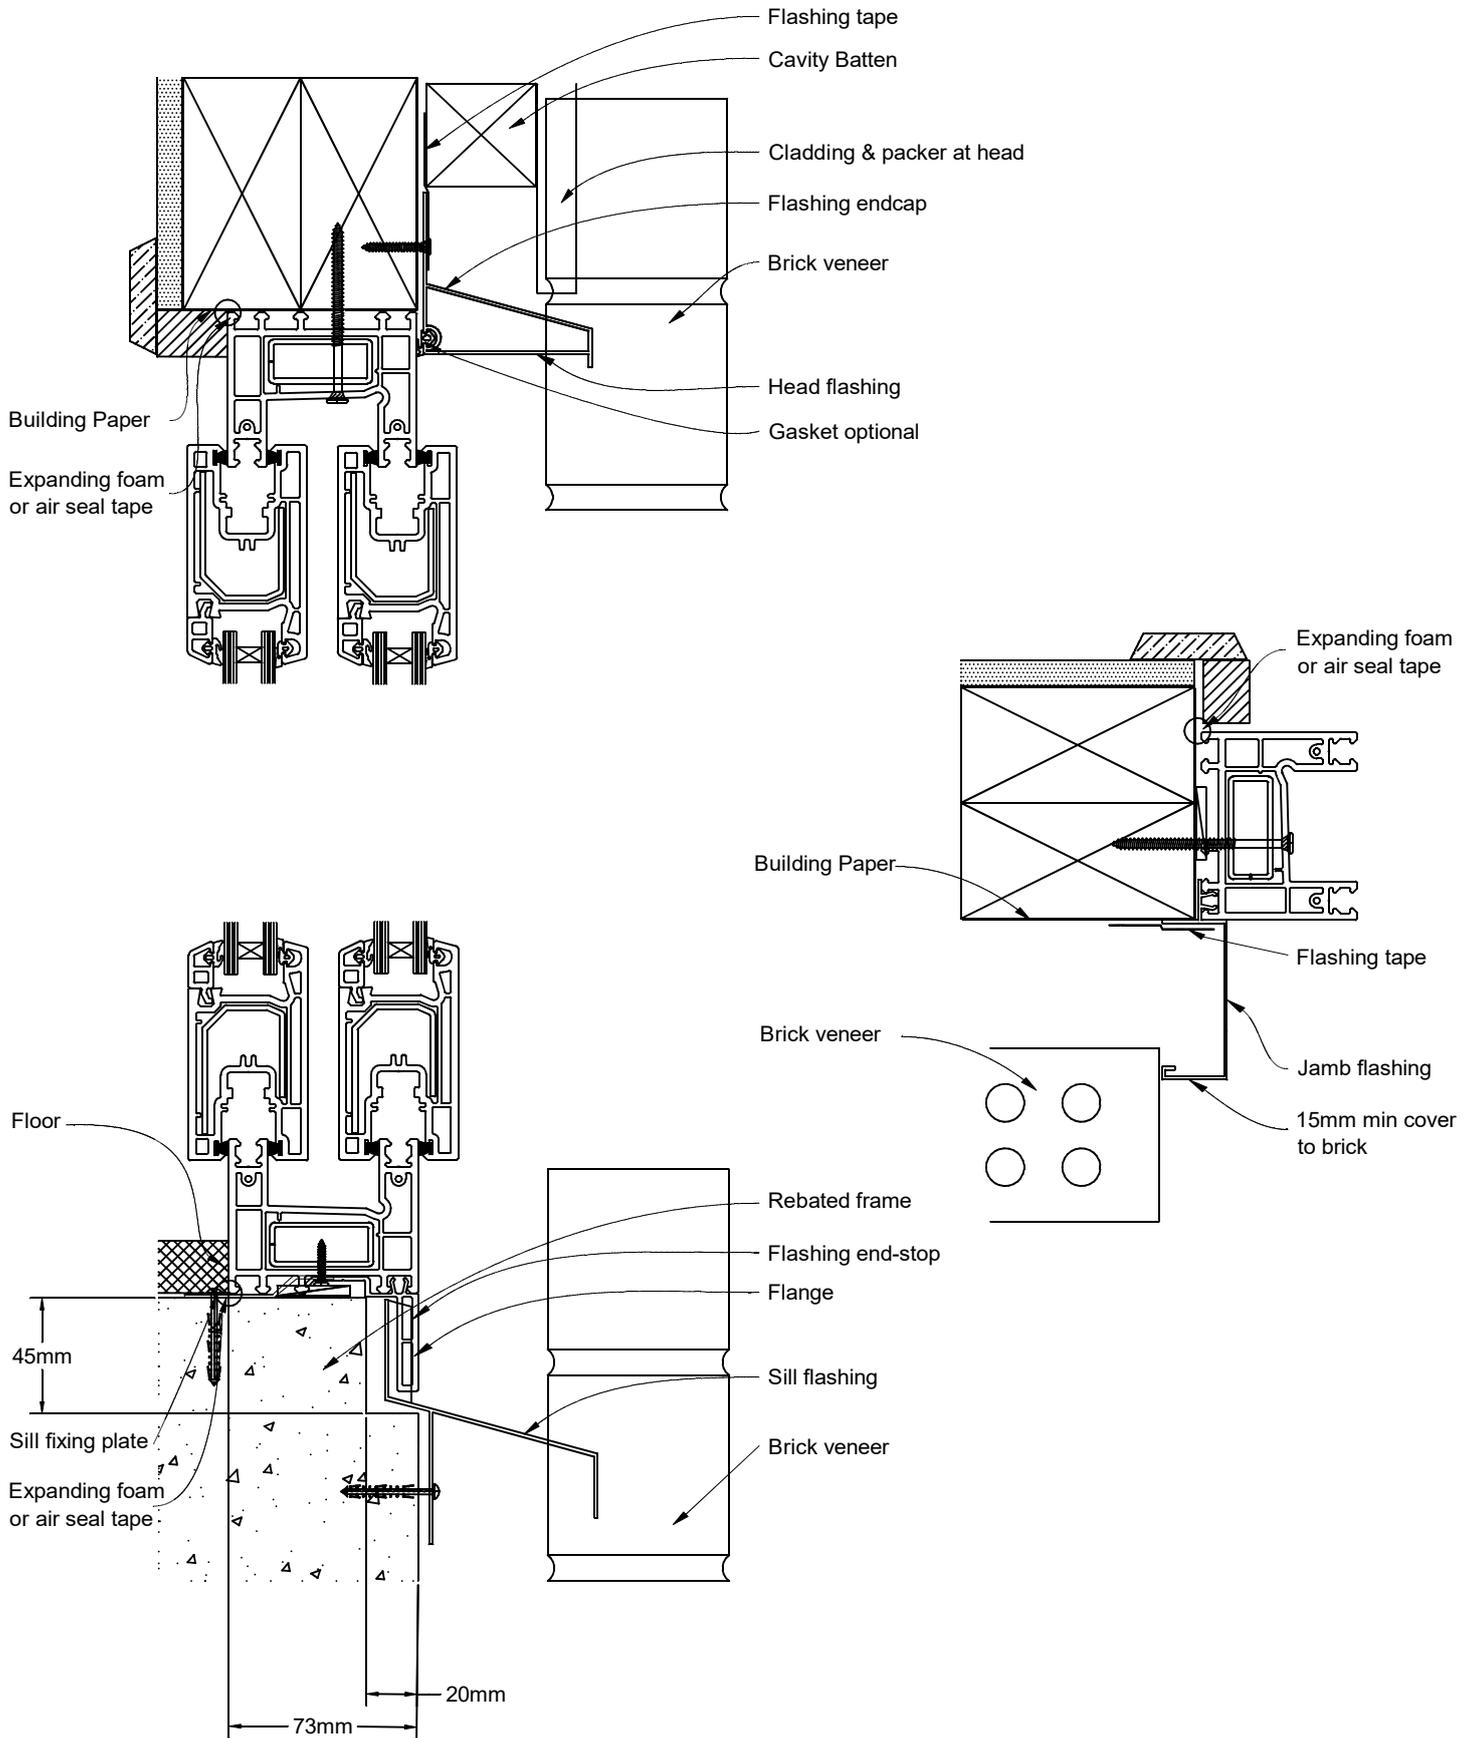


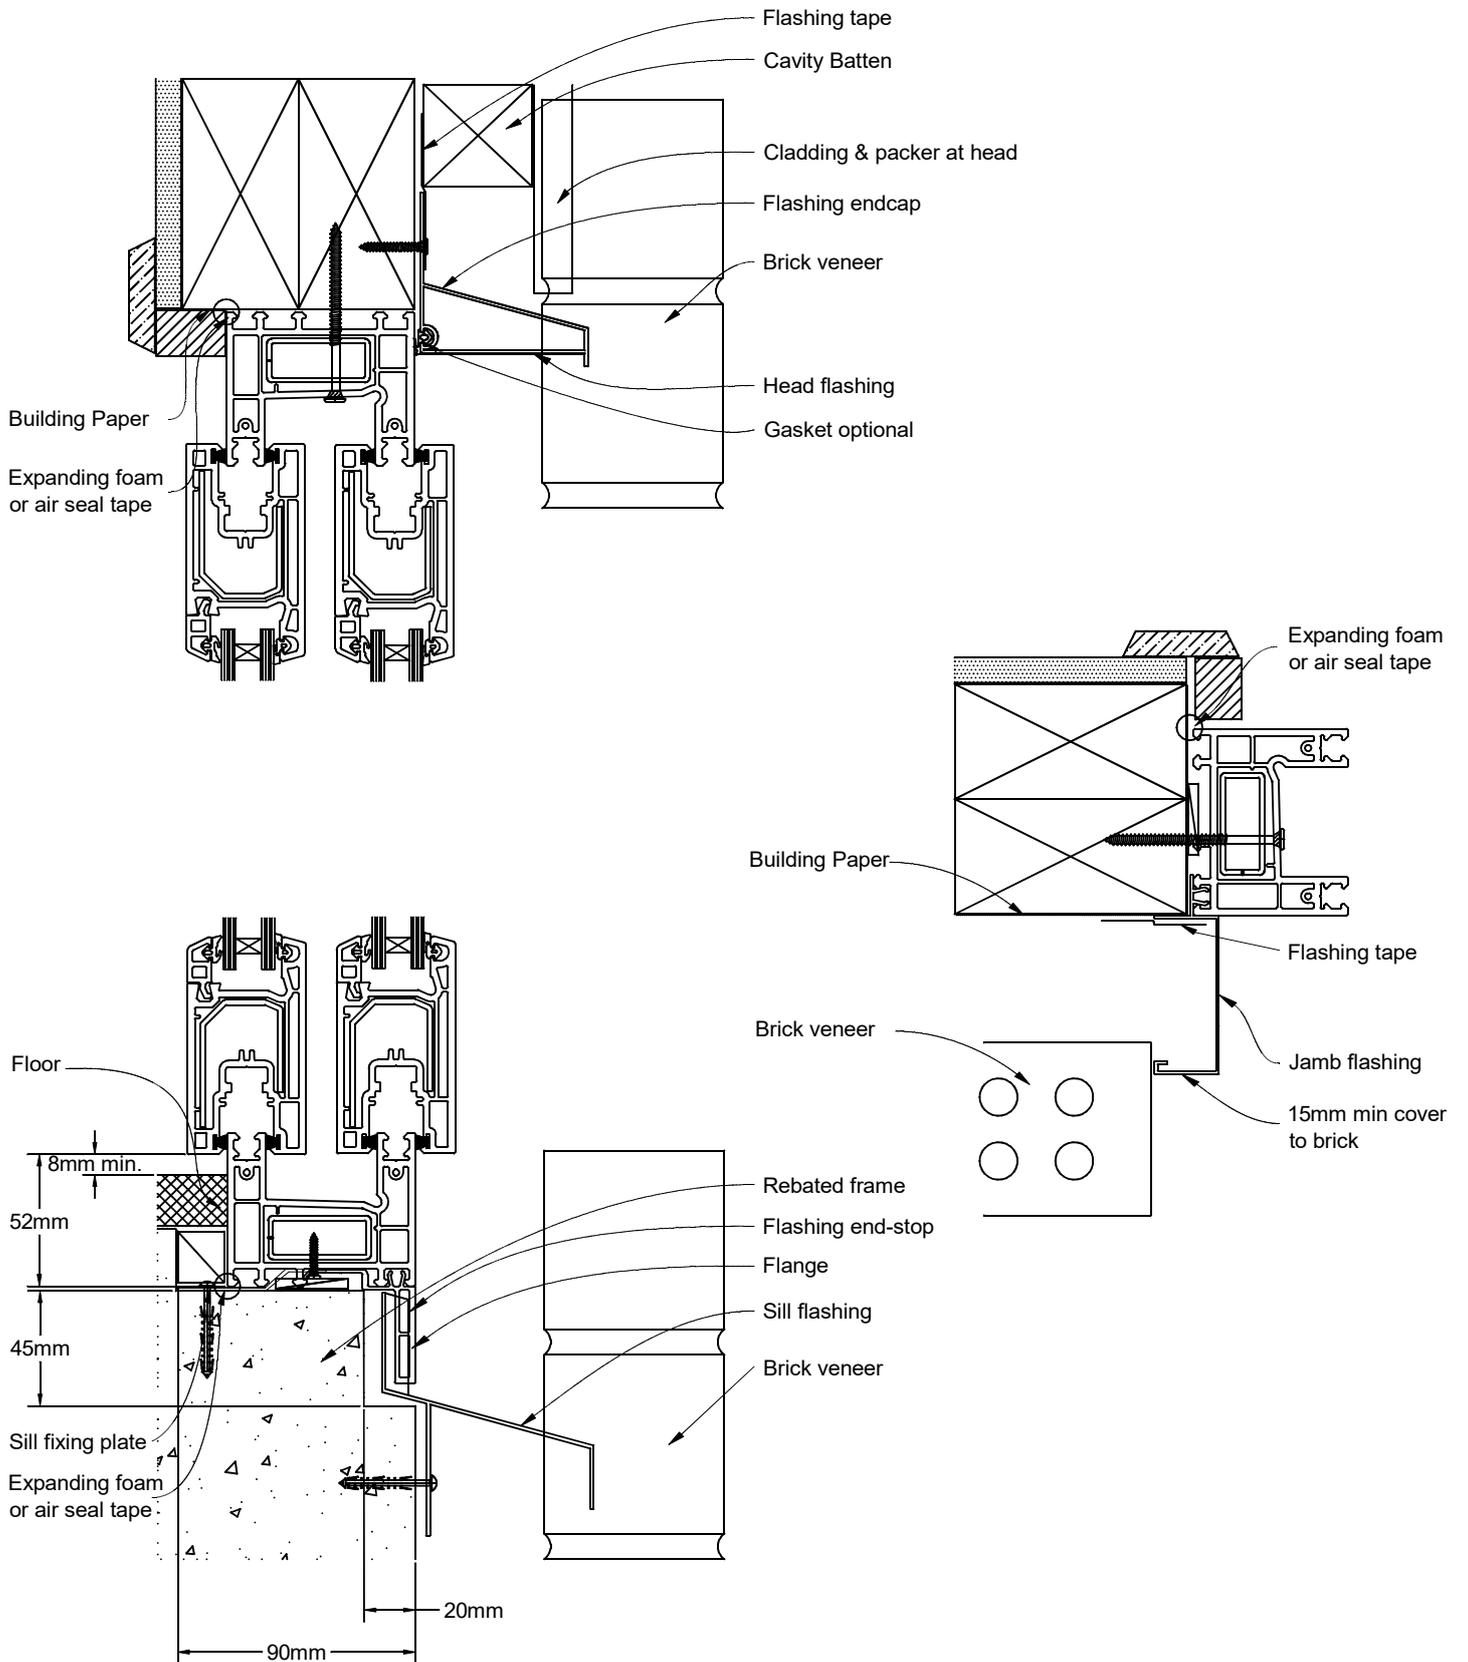

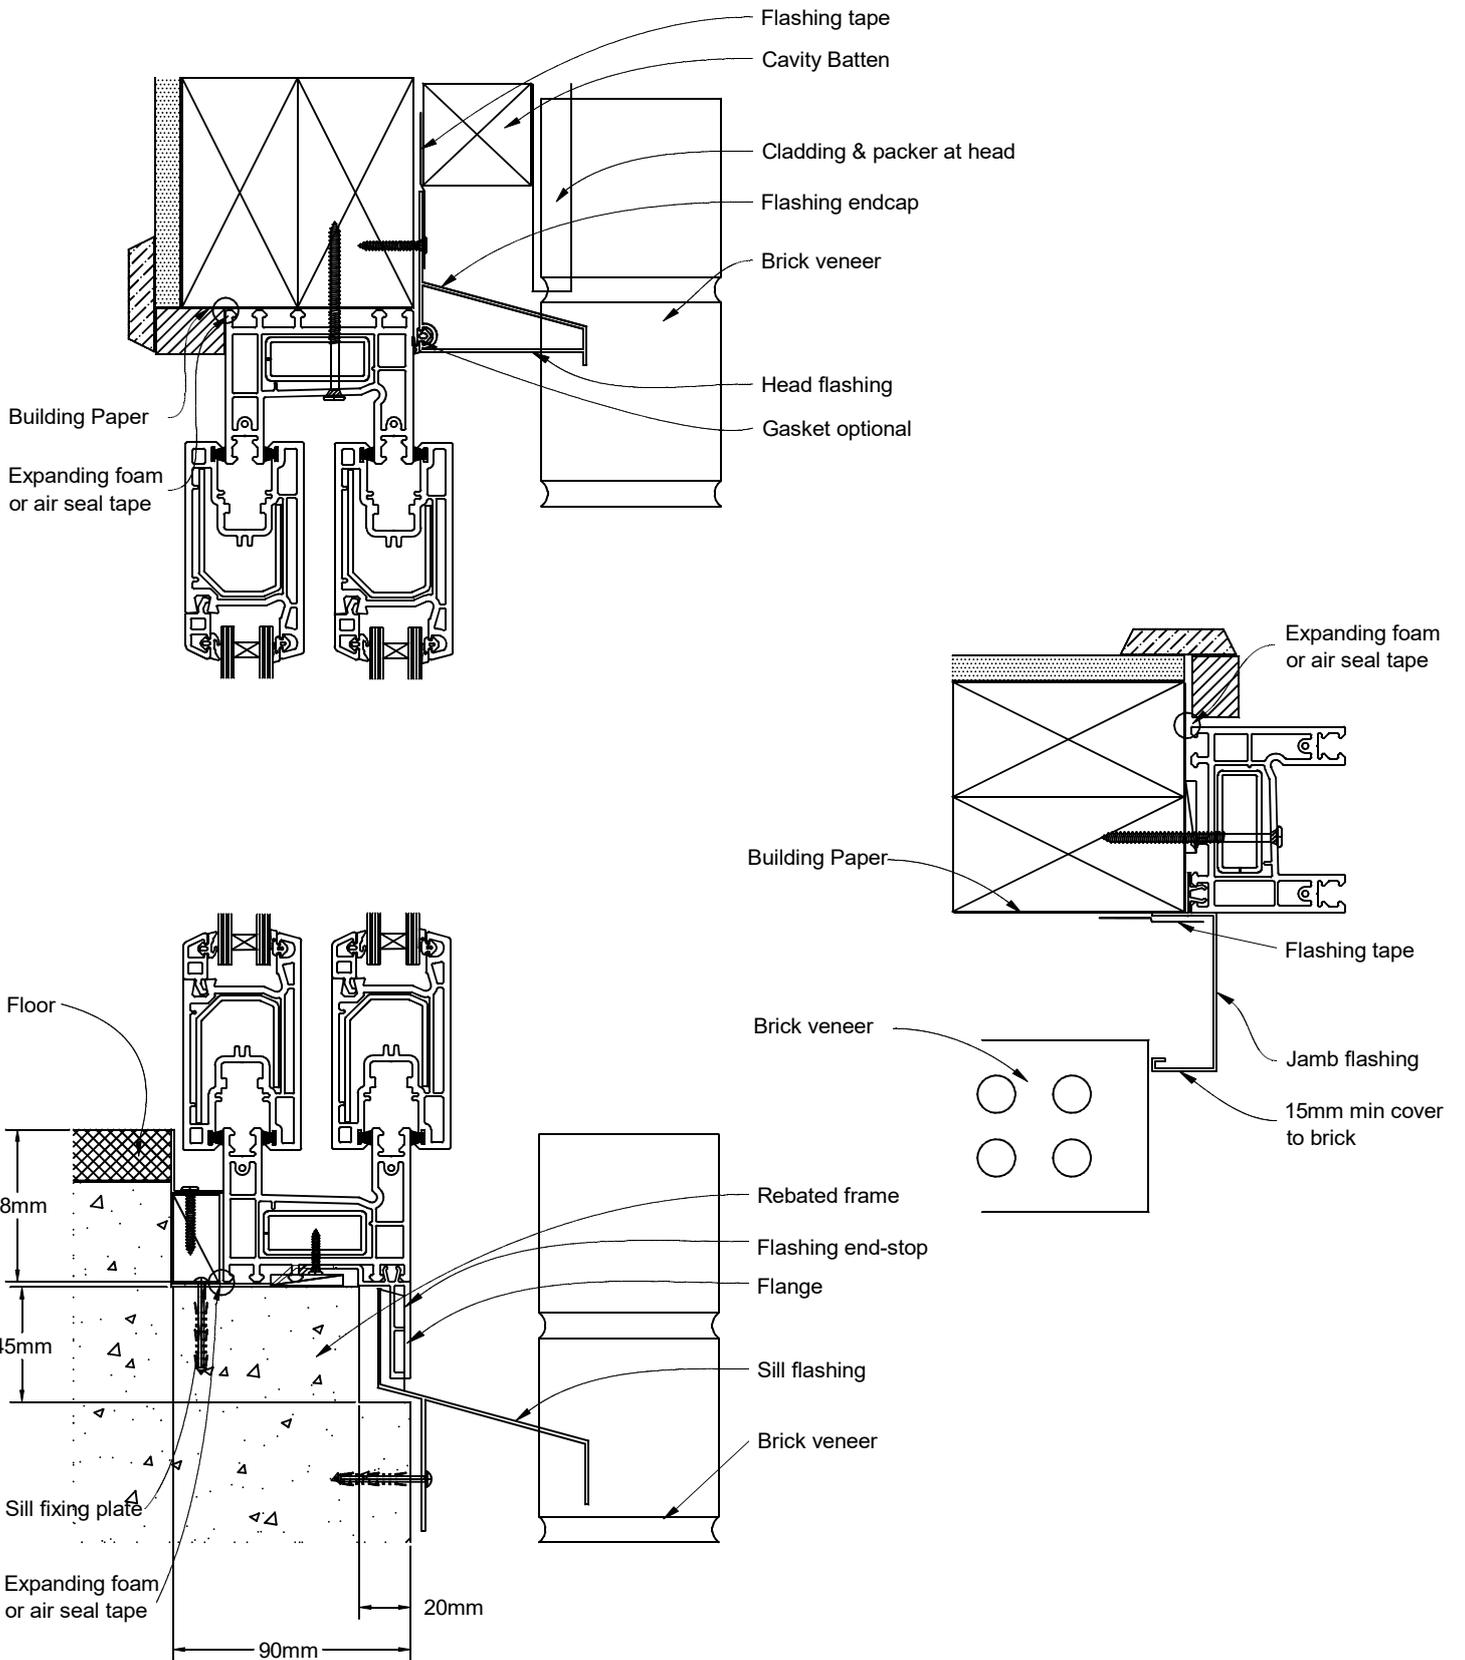

Recessed Installation Details

Sliding Door (SL90) on Timber
Standard Installation
Brick Veneer / No RAB

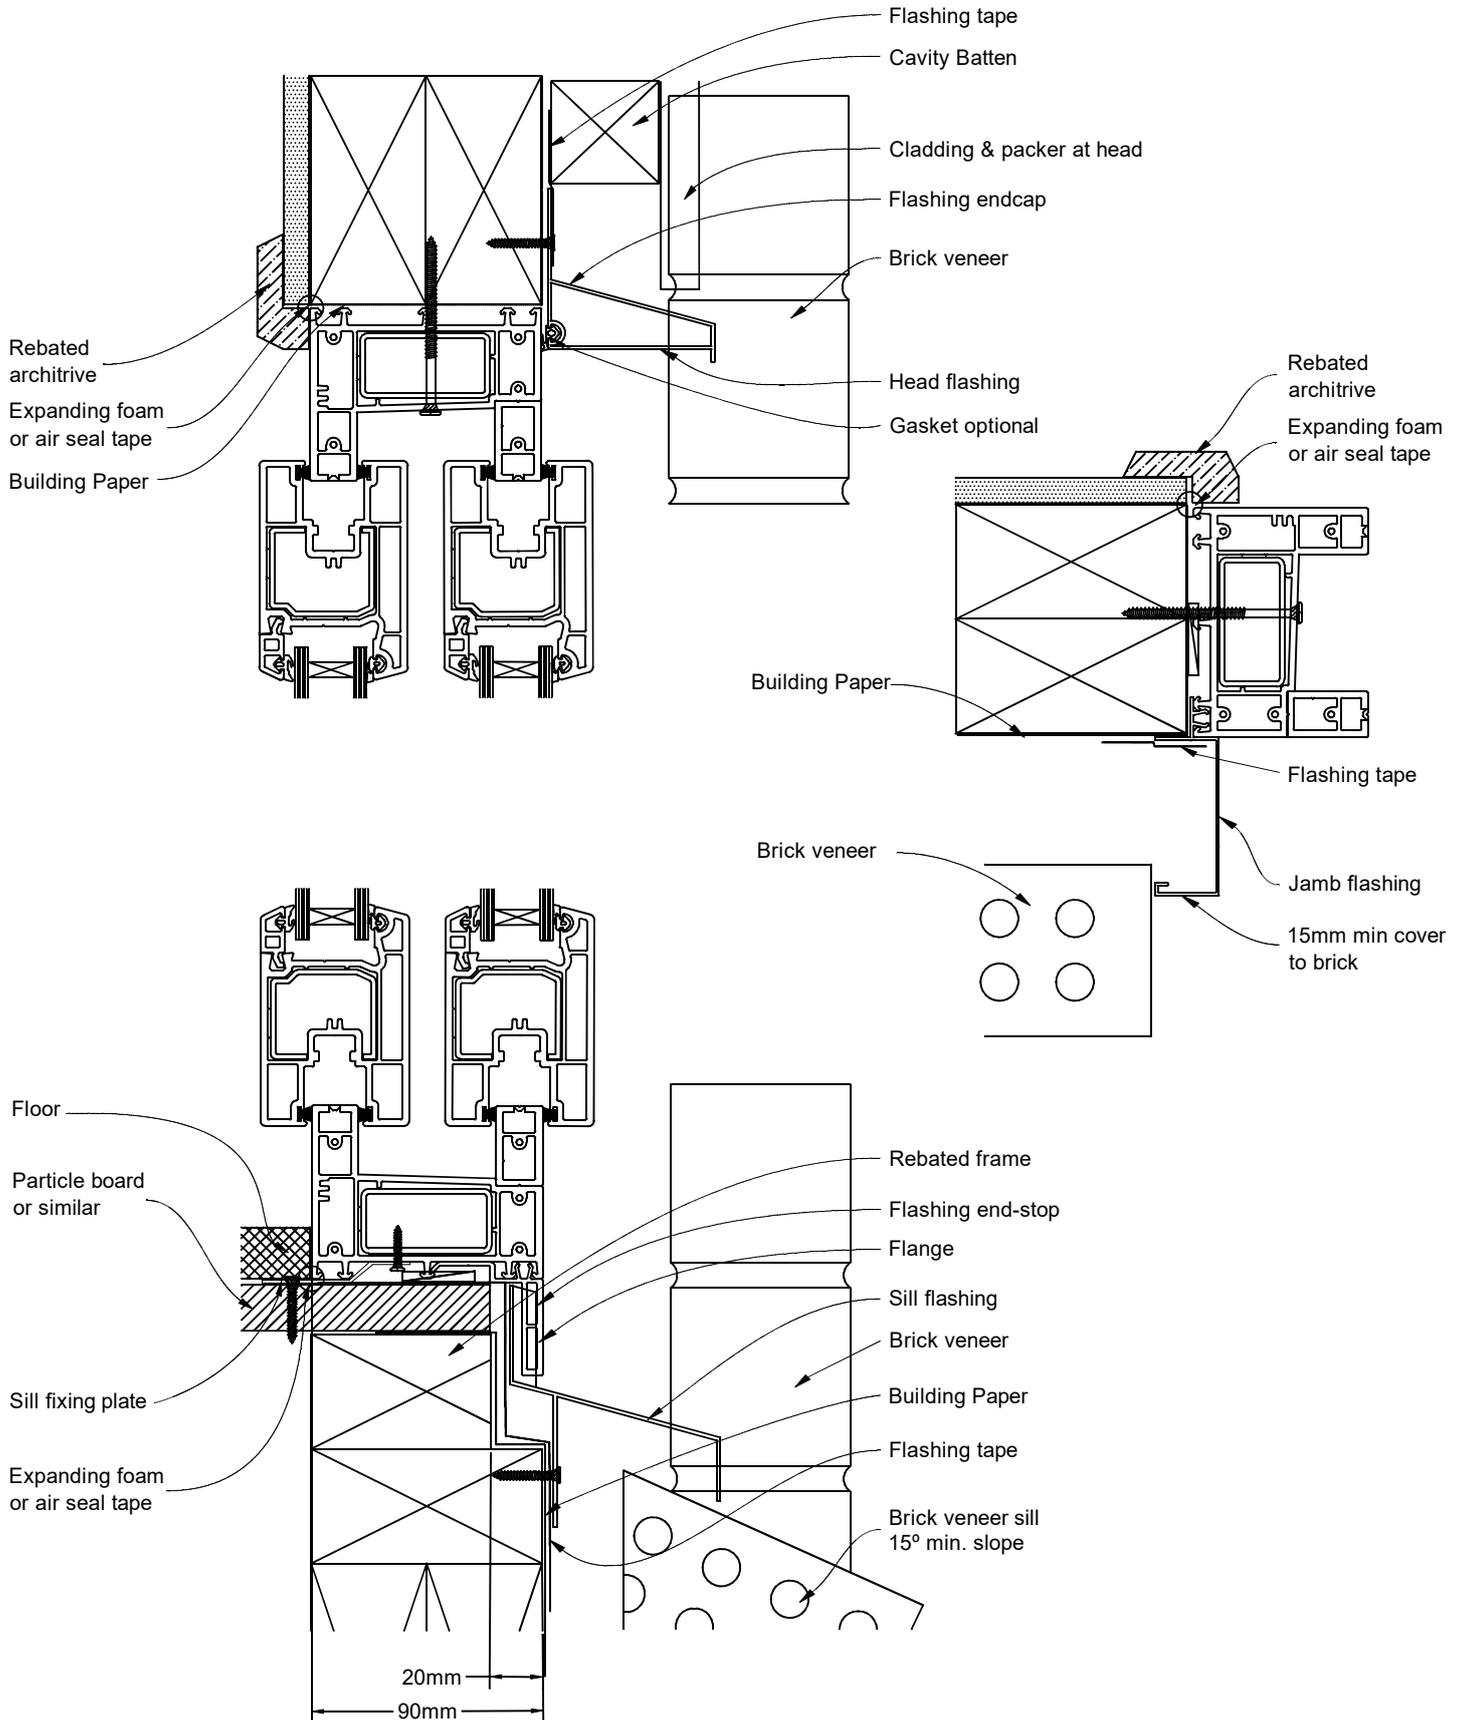



Recessed Installation Details


Sliding Door (SL90) on Timber


Partial Rebate


Brick Veneer / No RAB

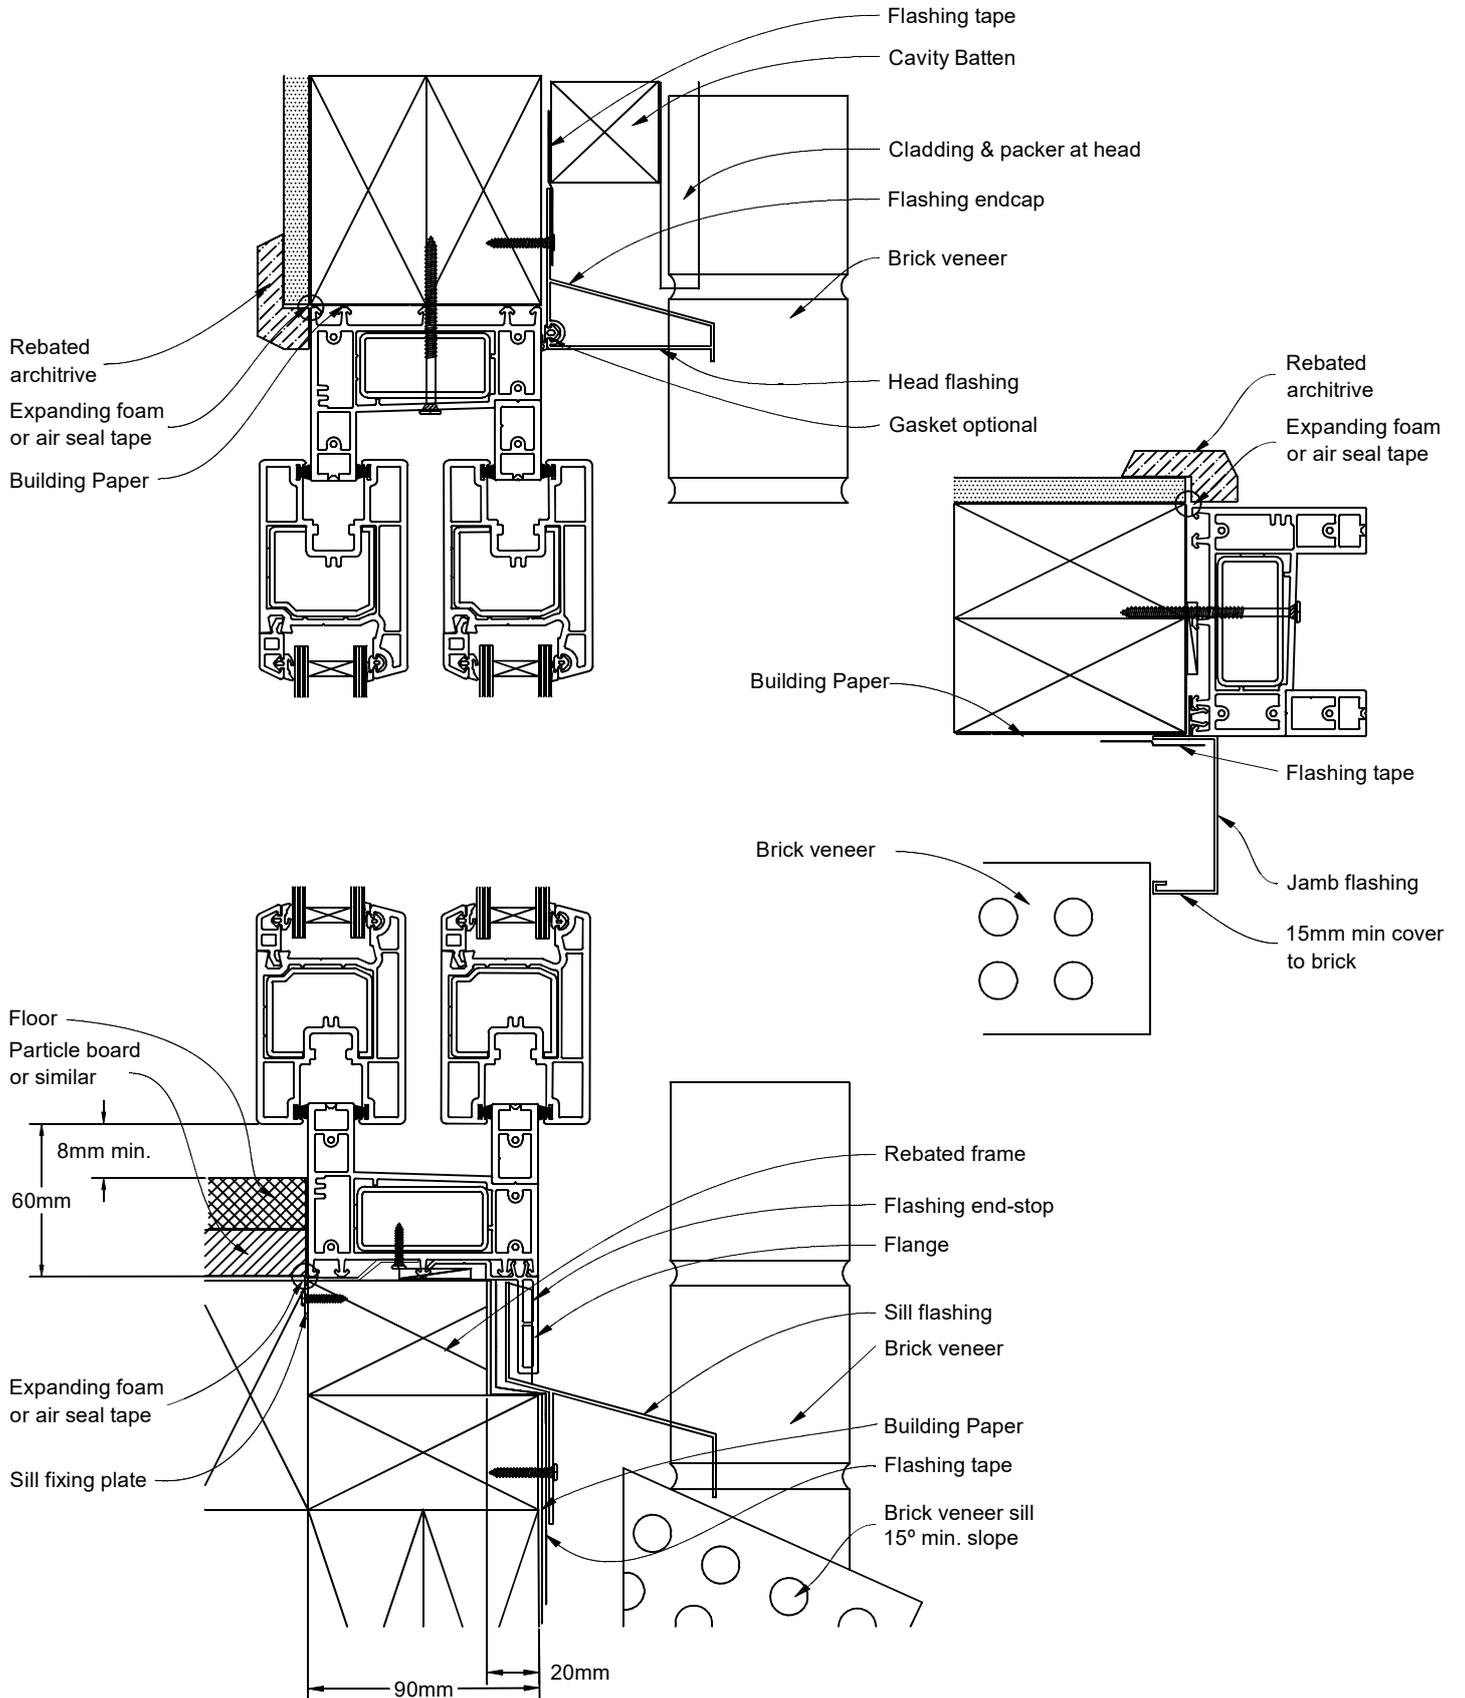


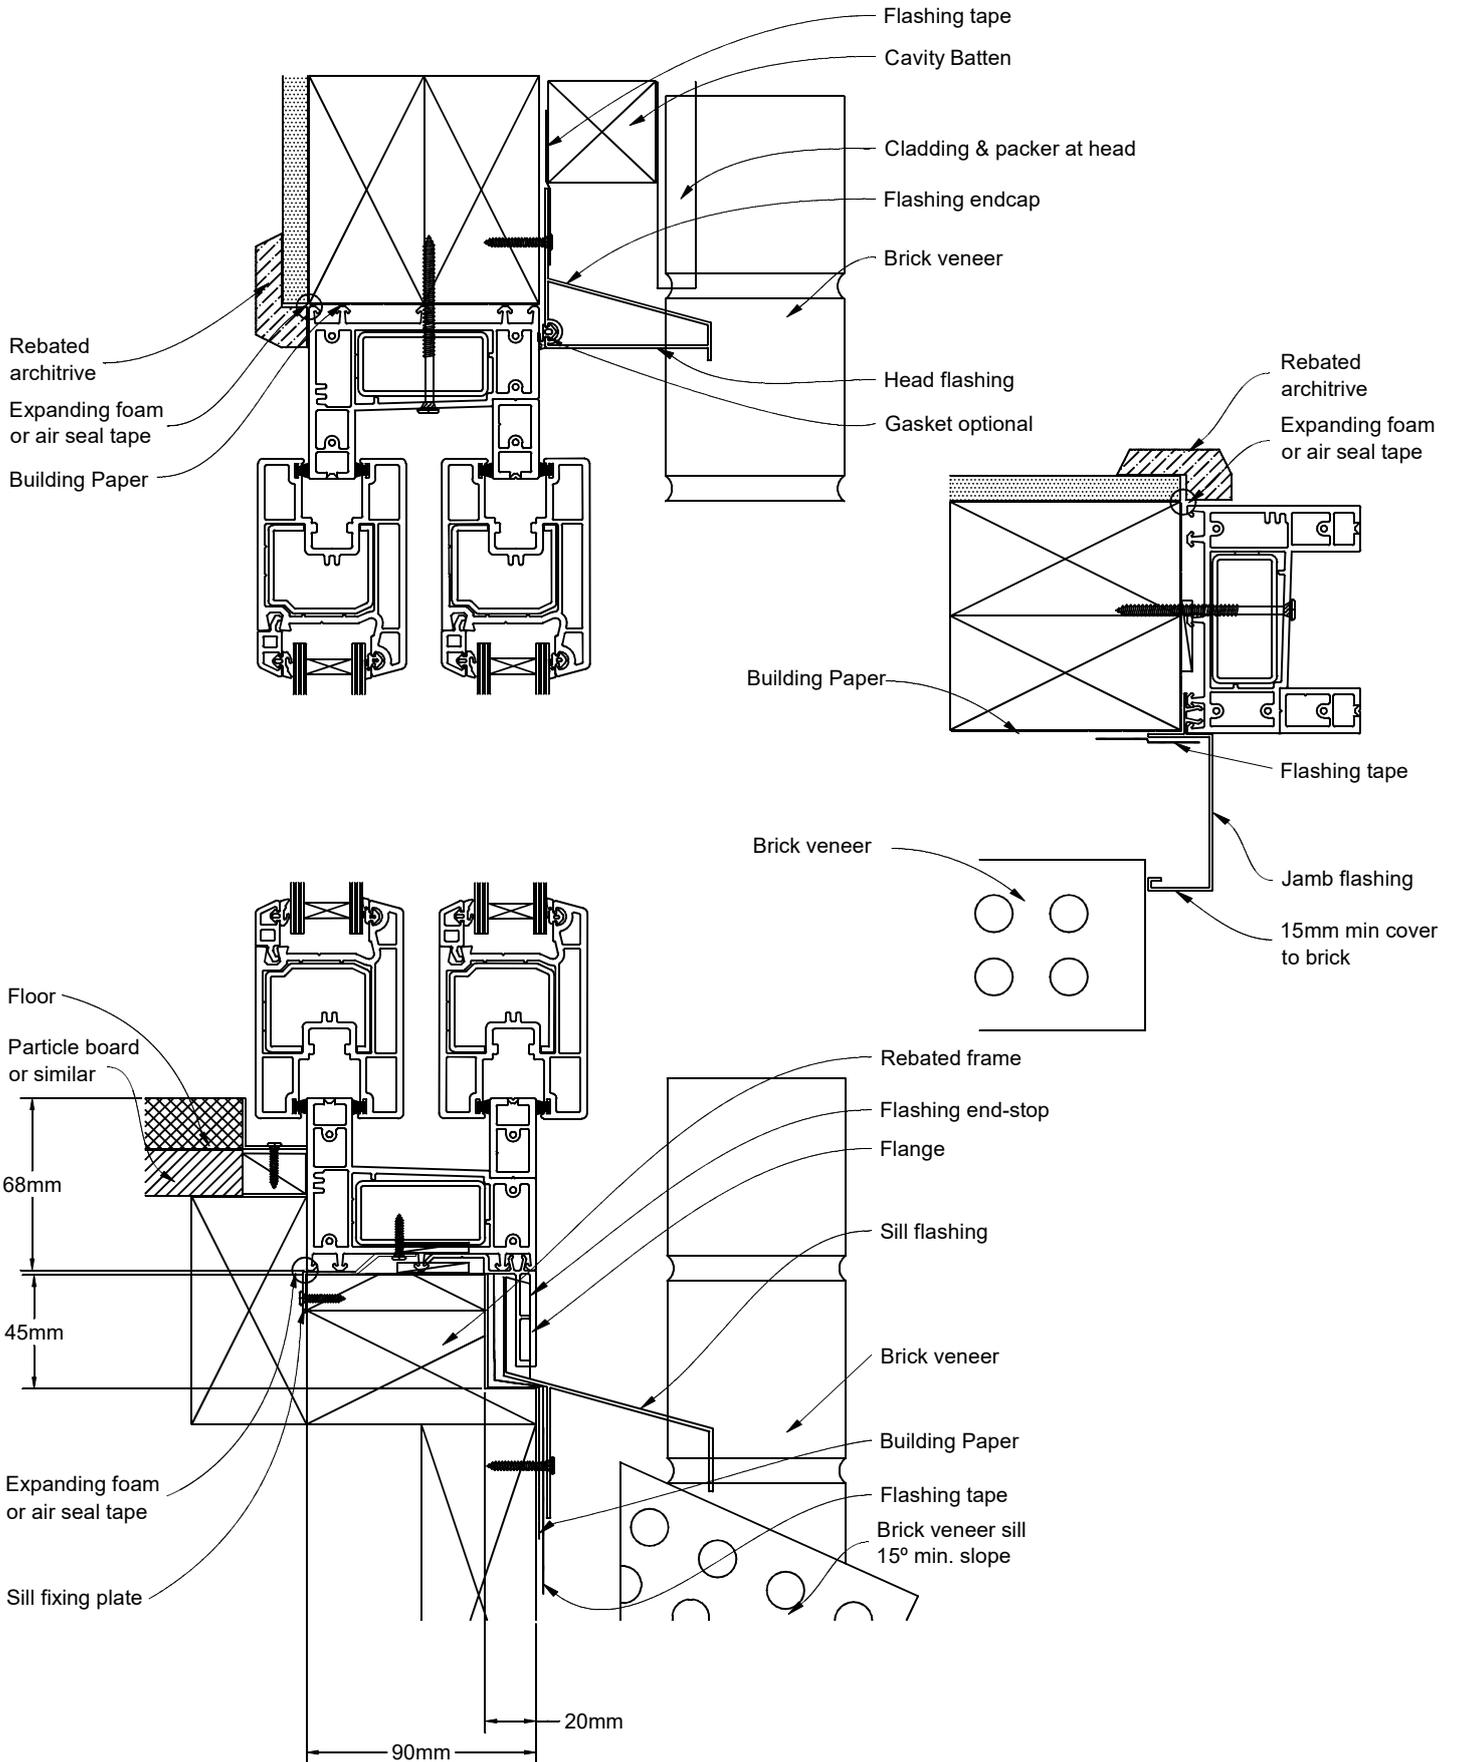


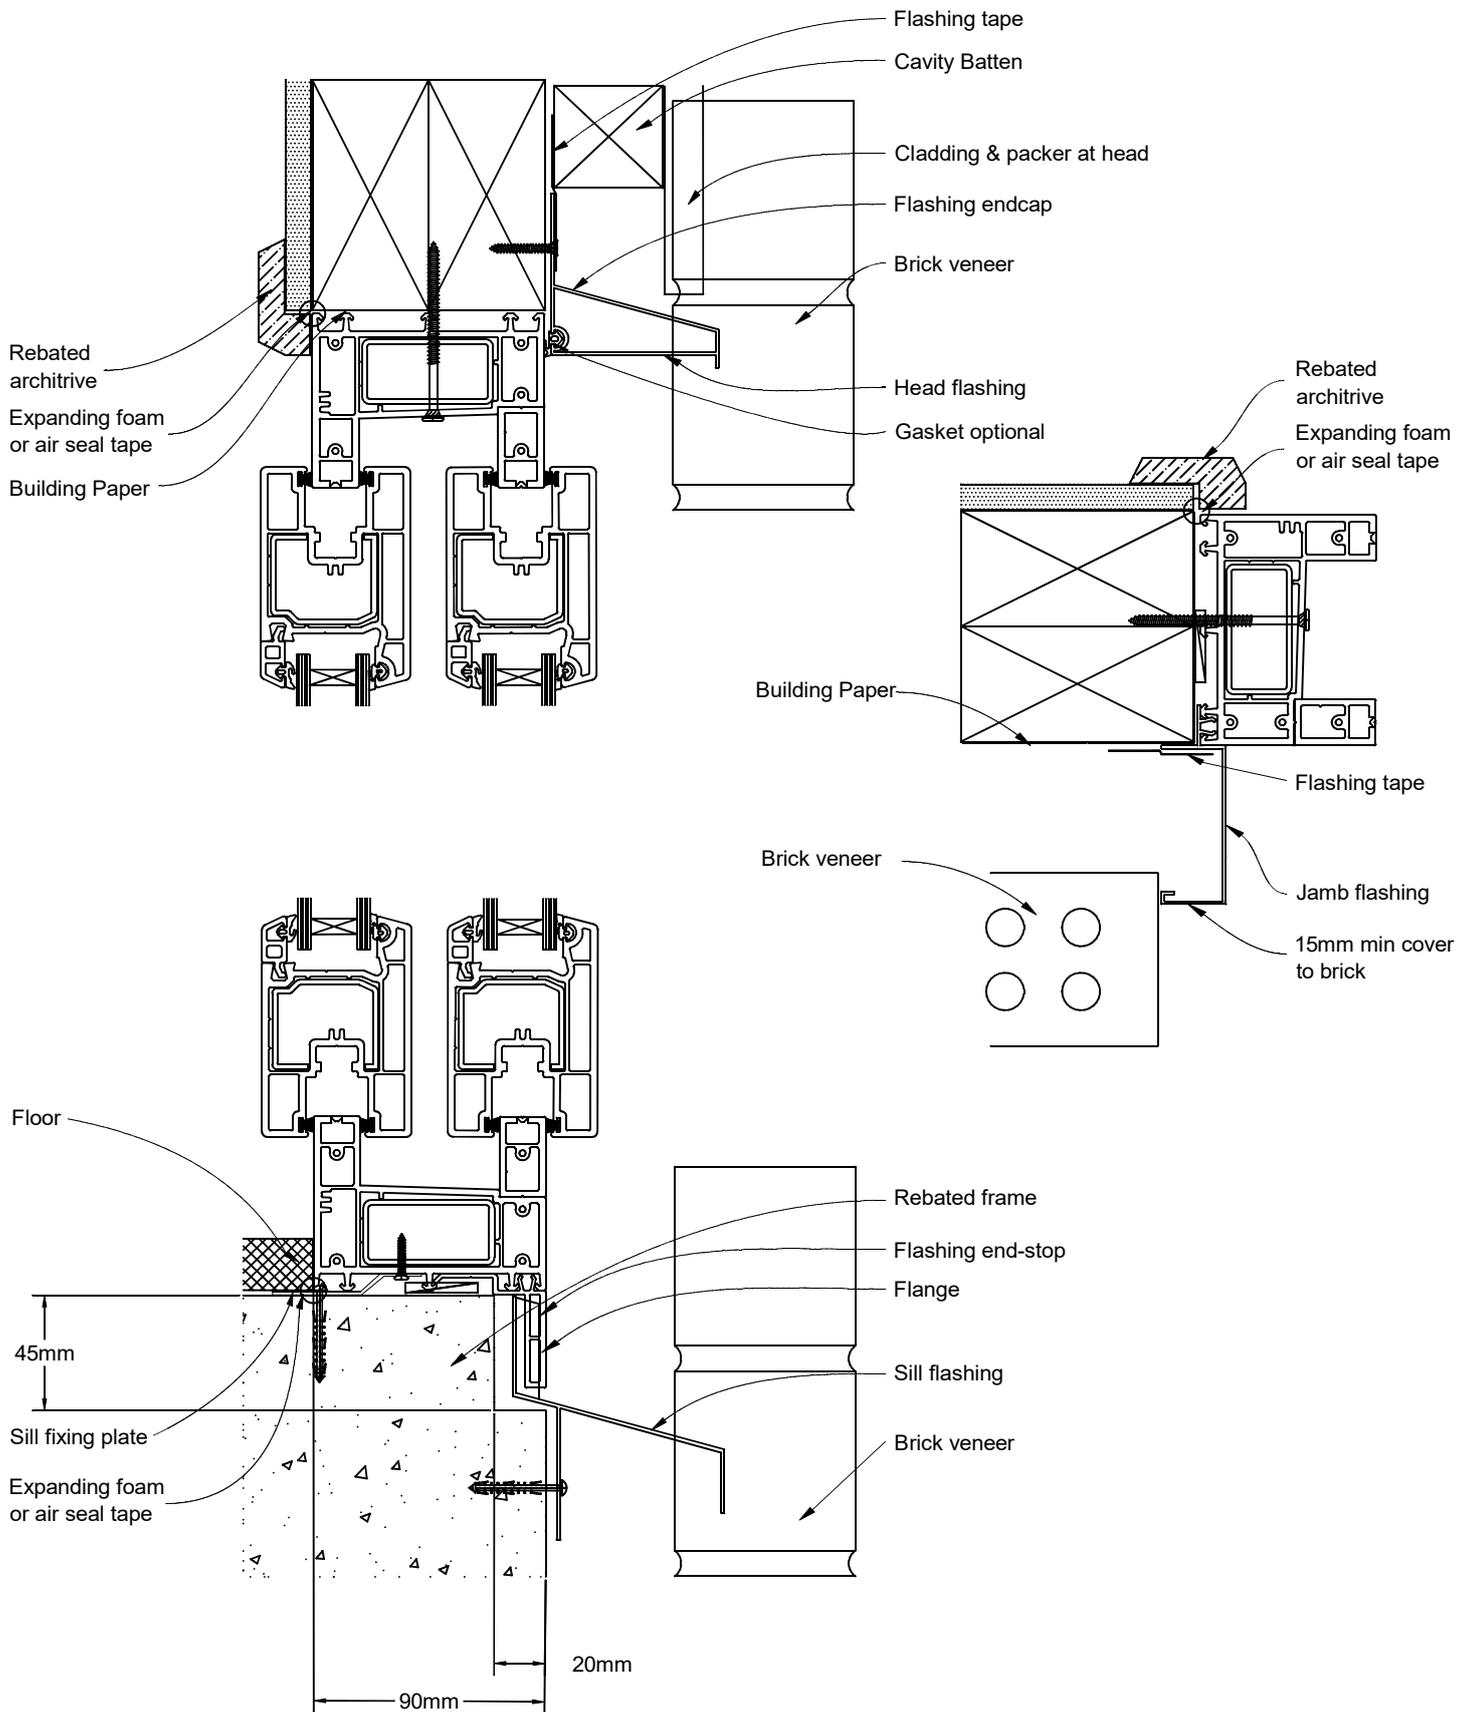


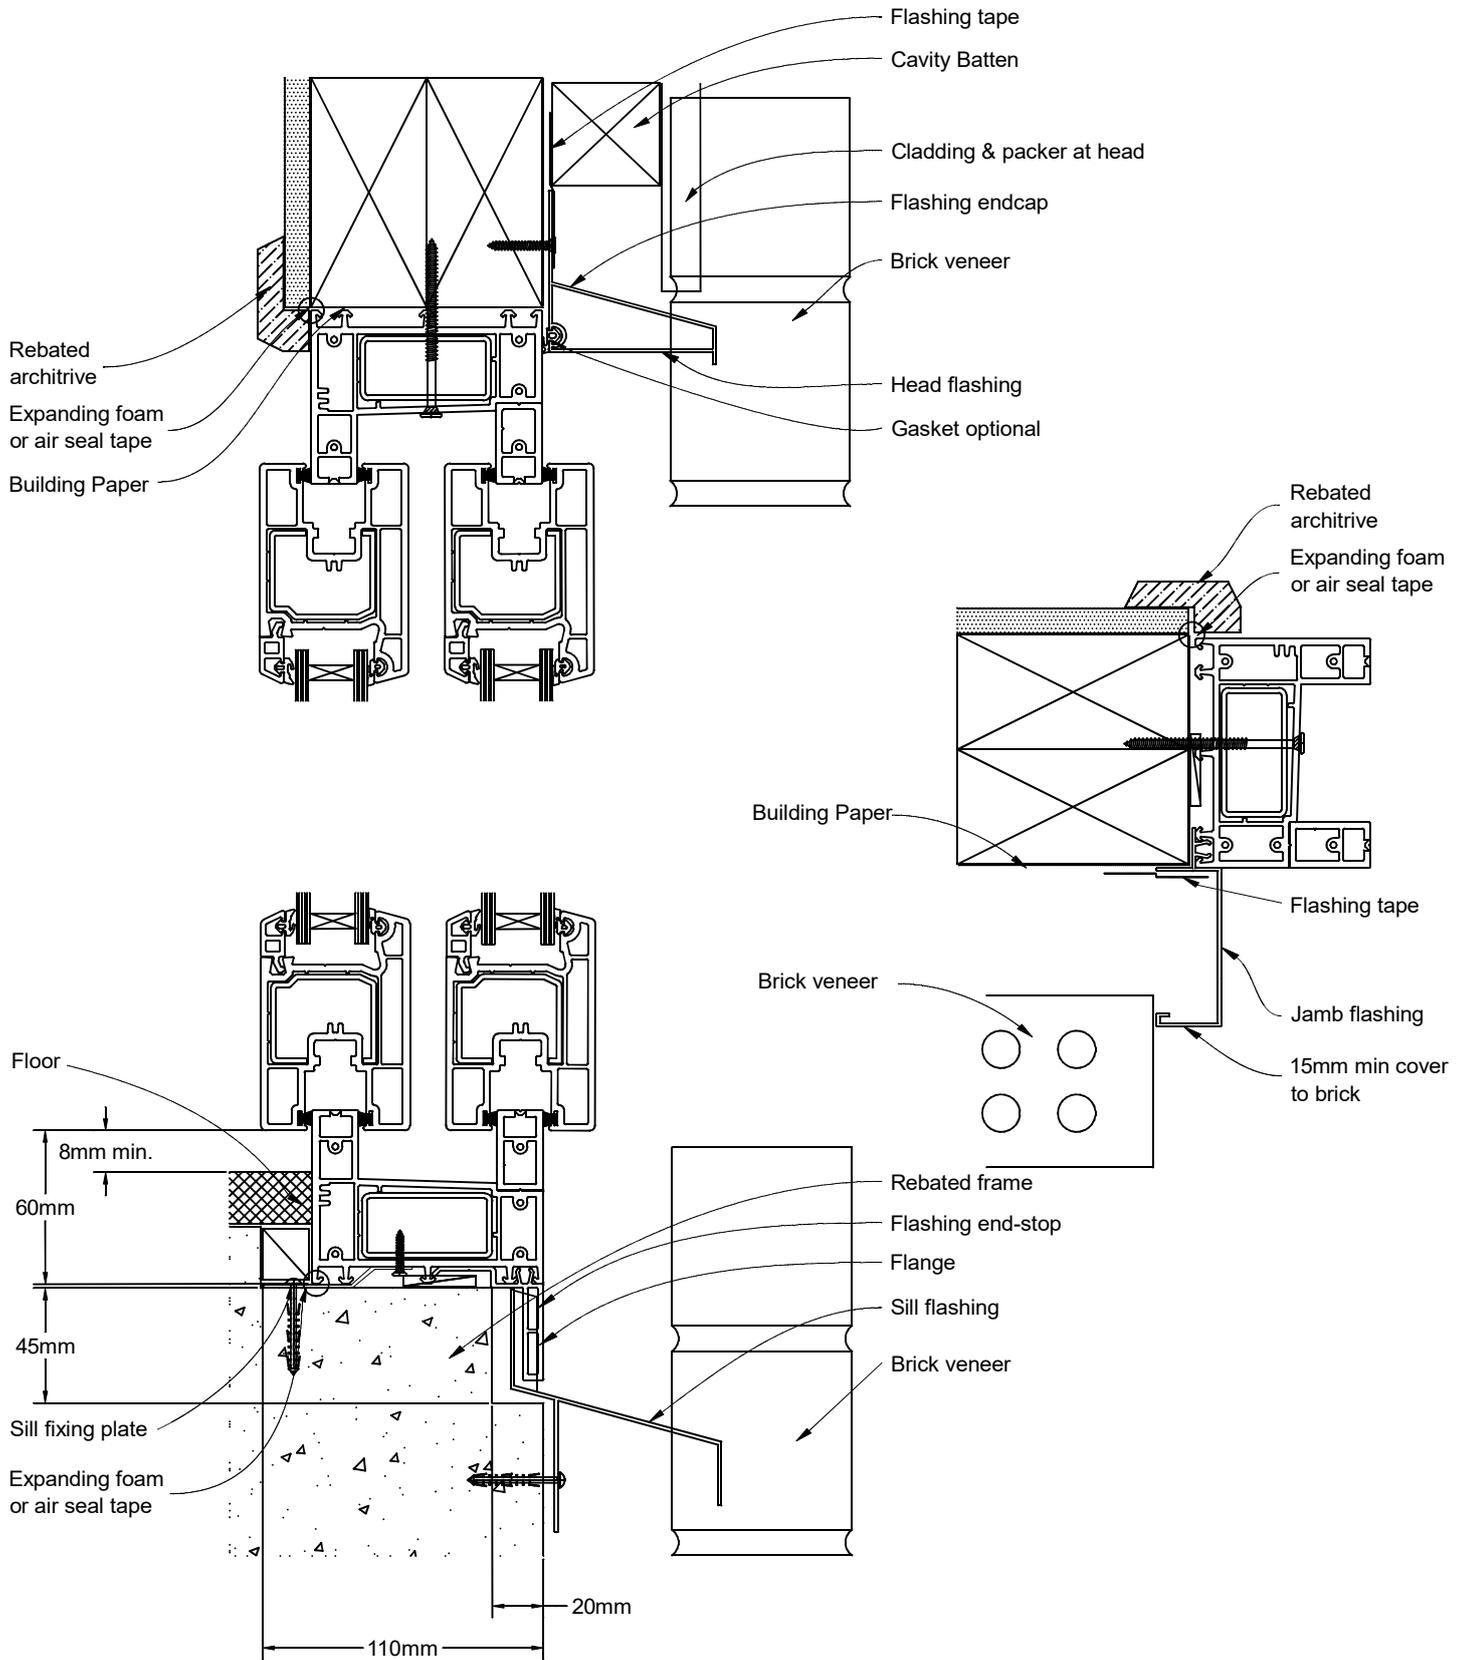


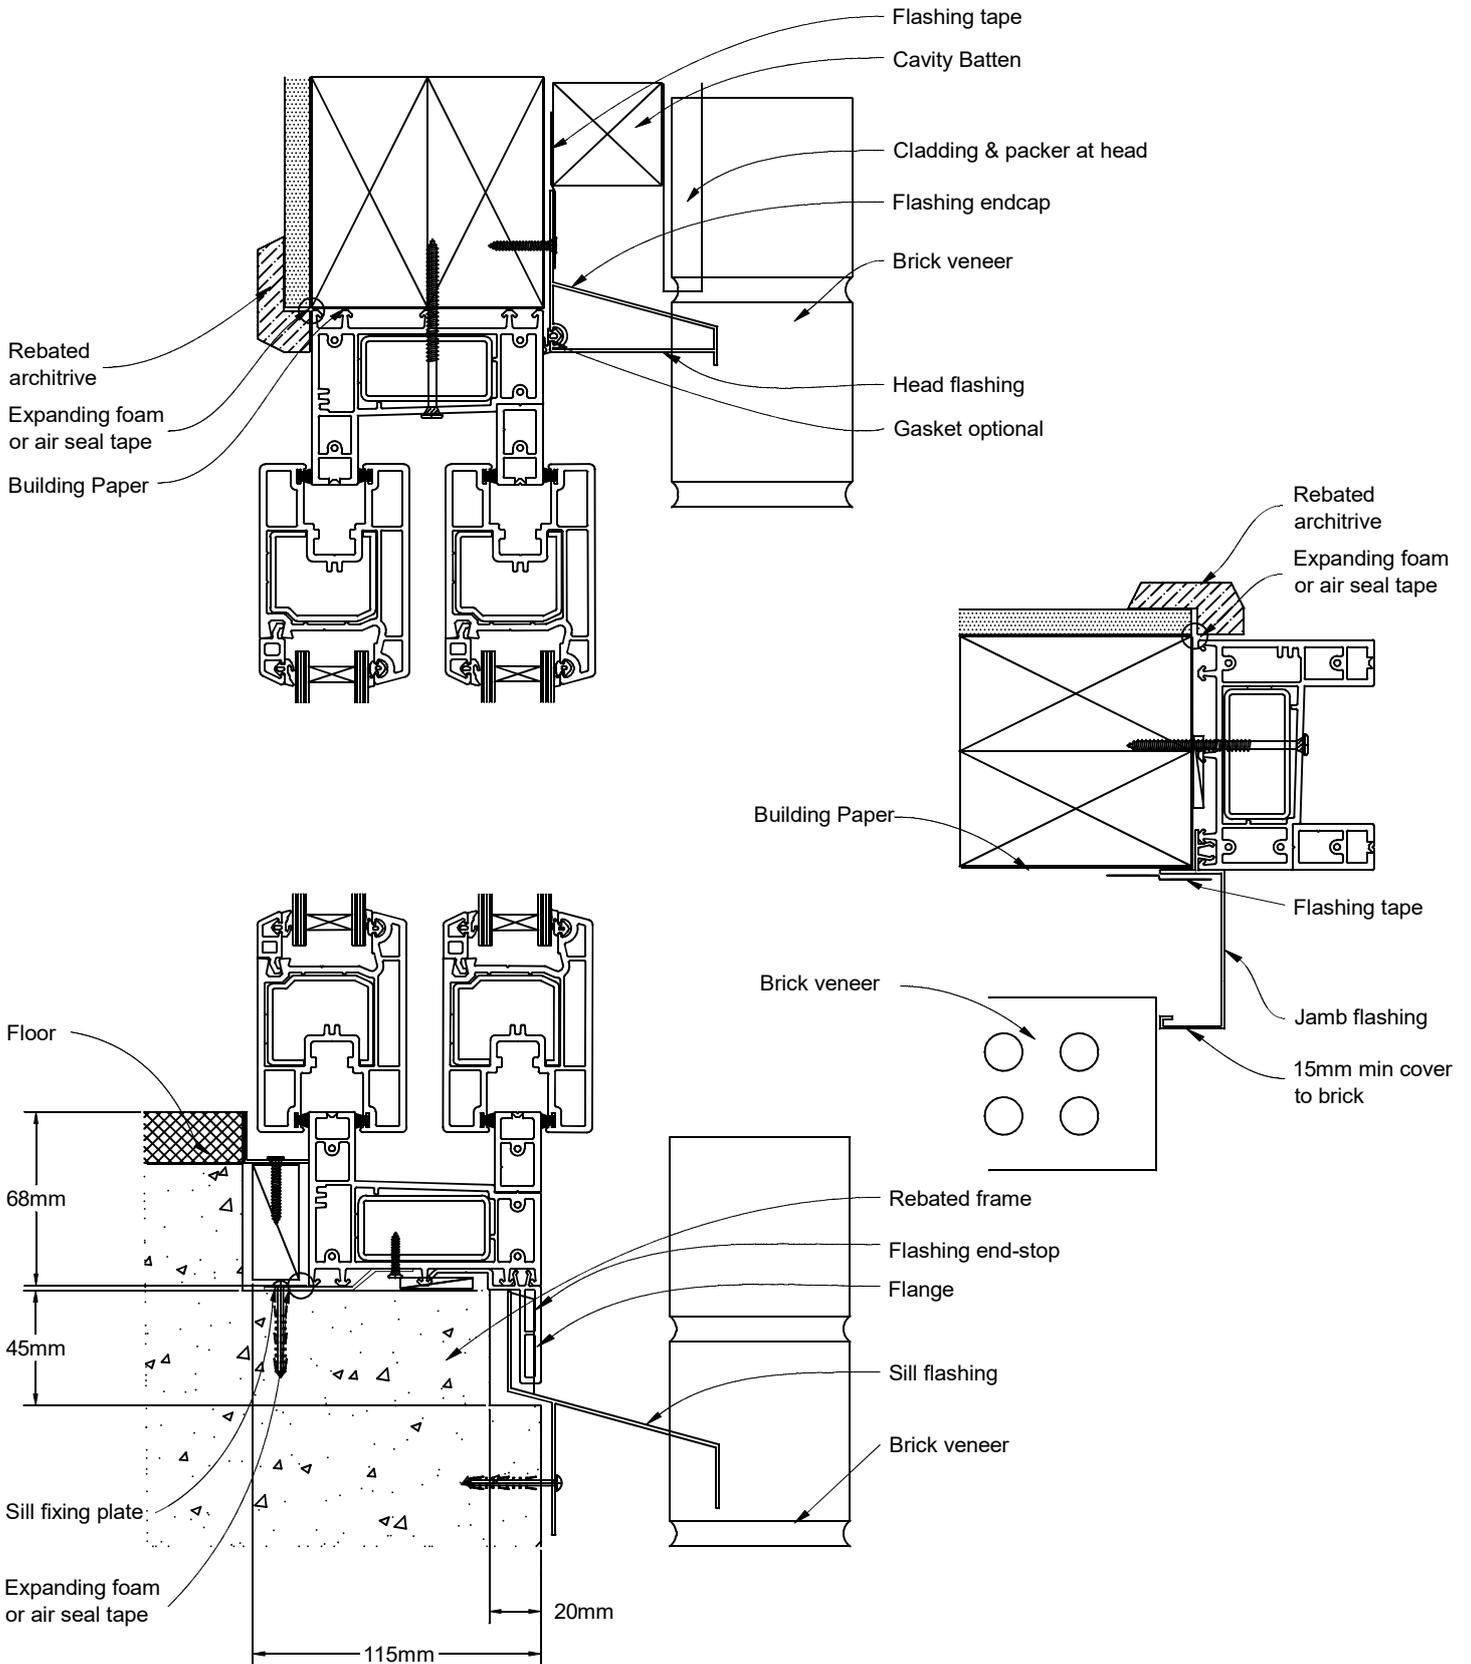


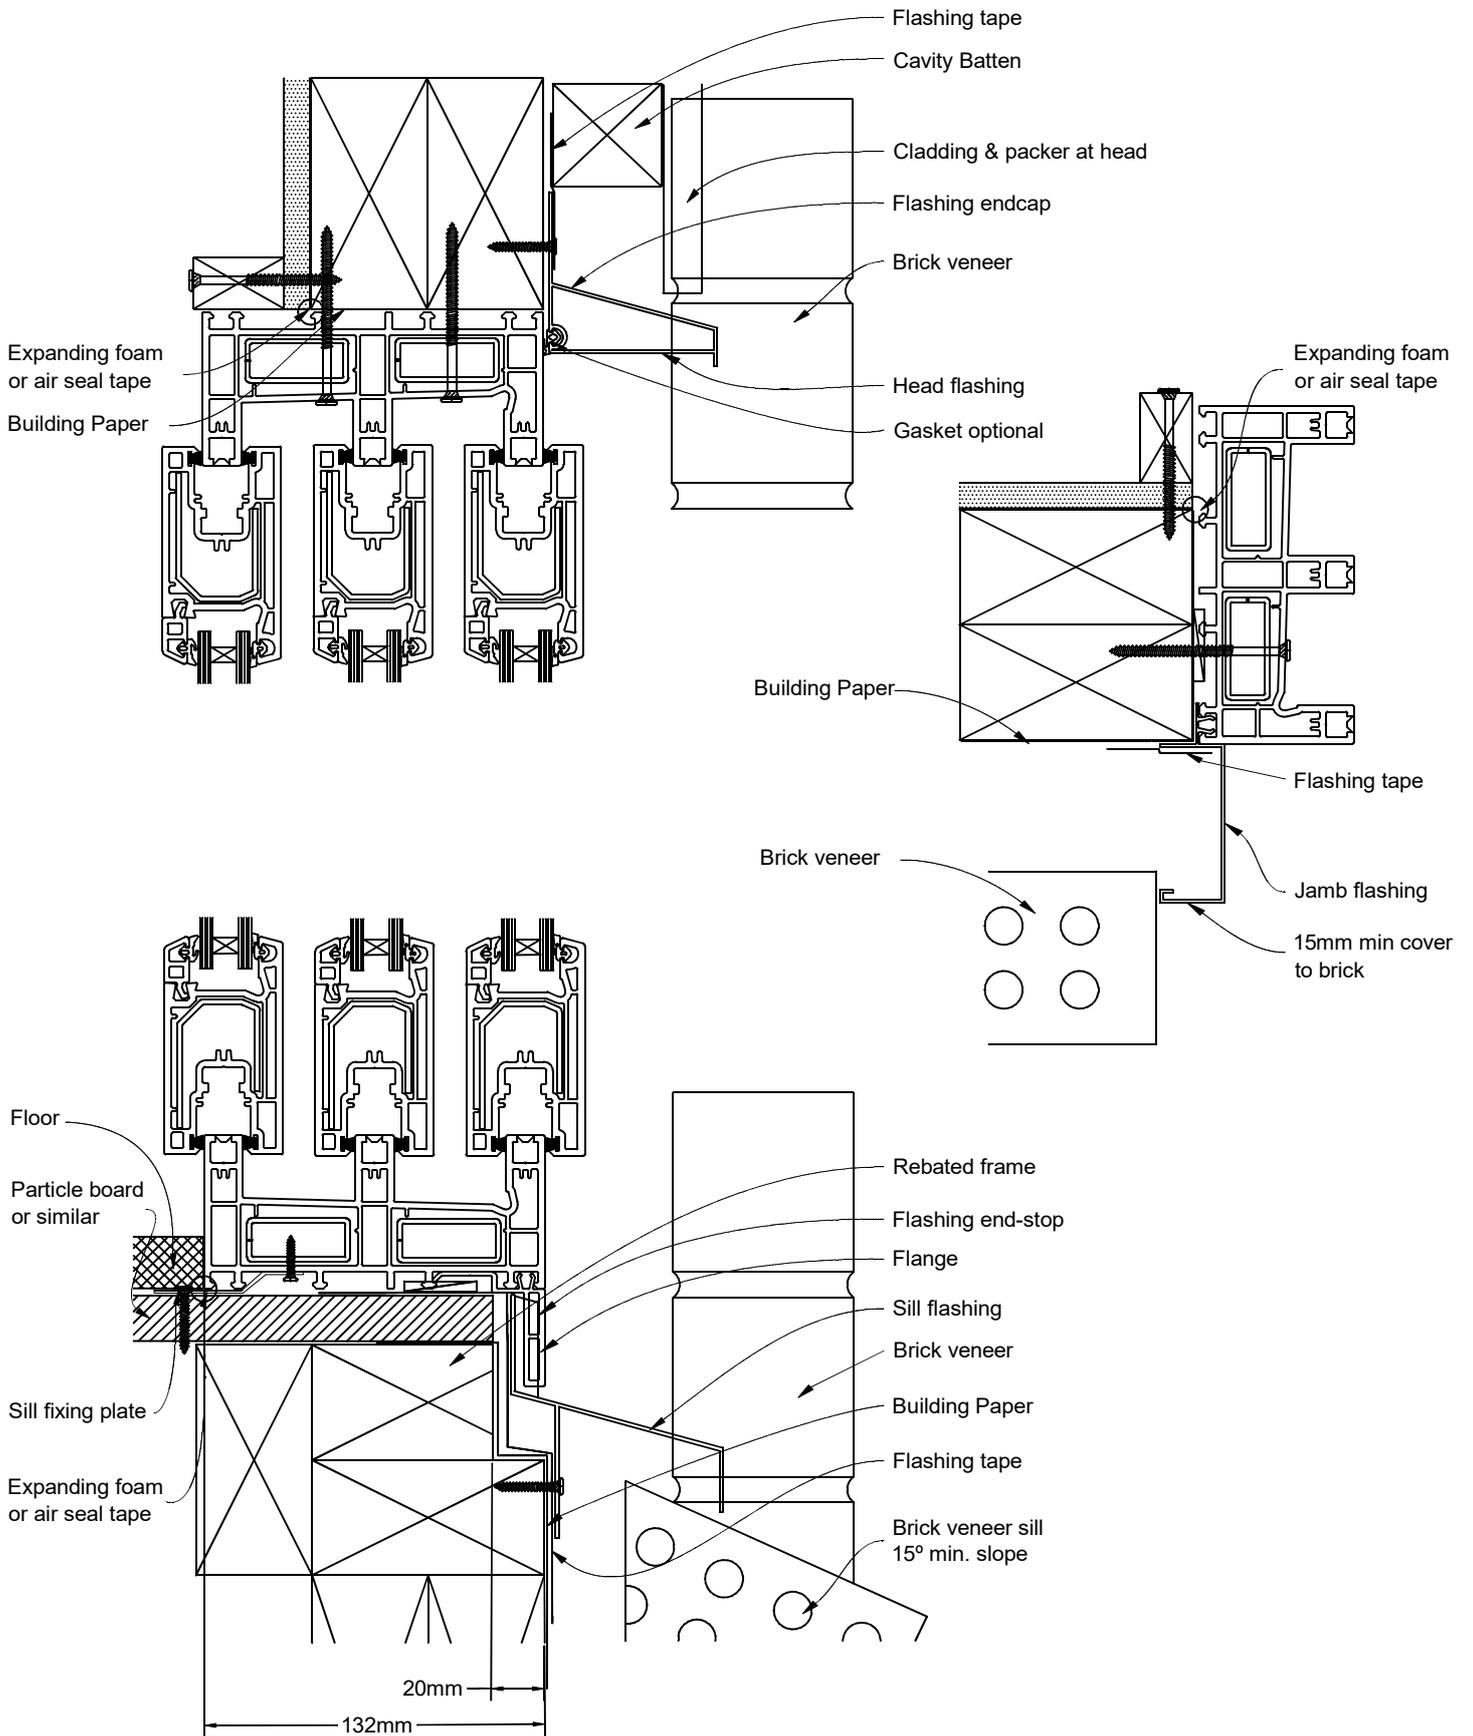


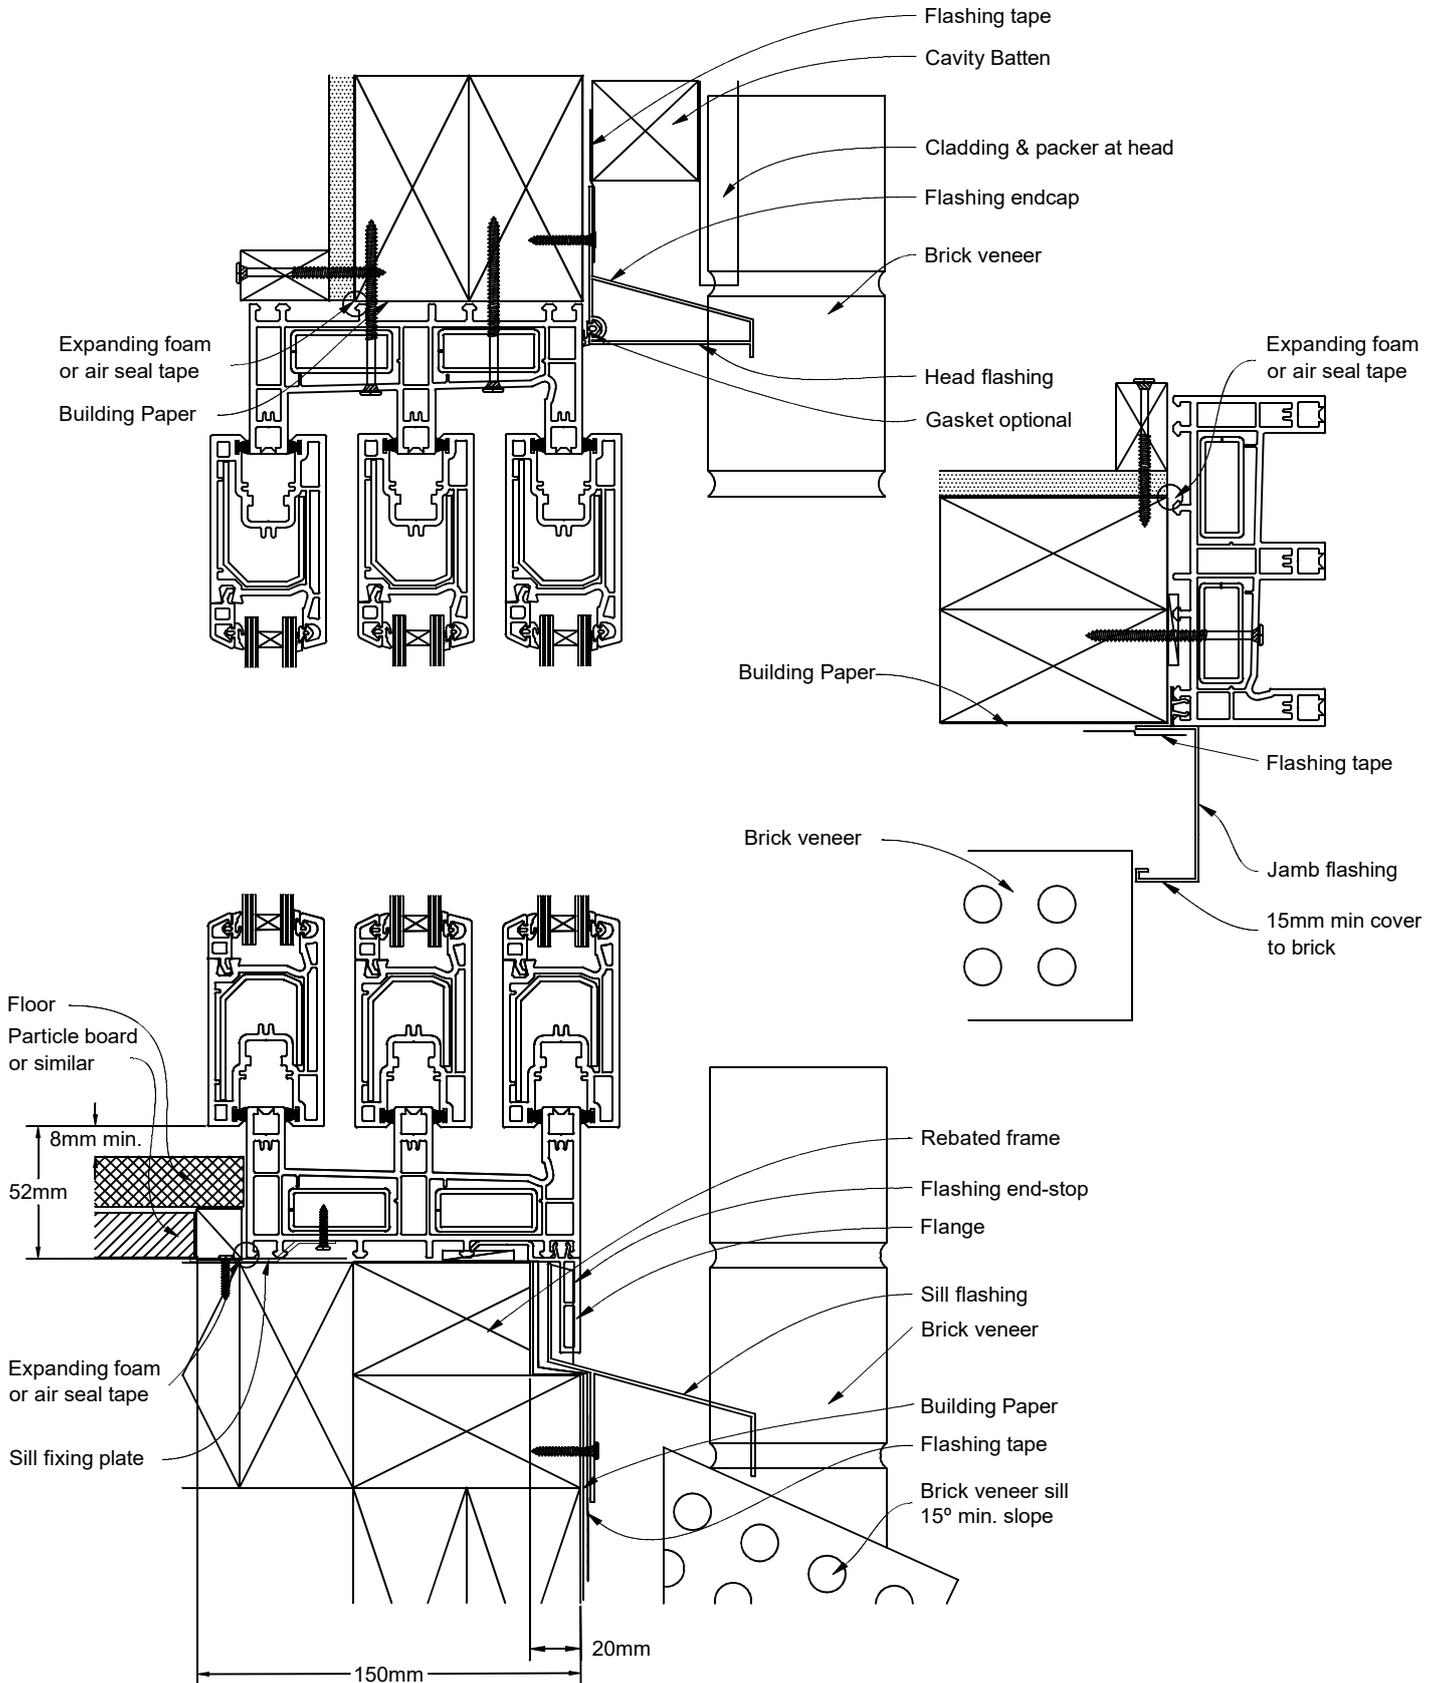

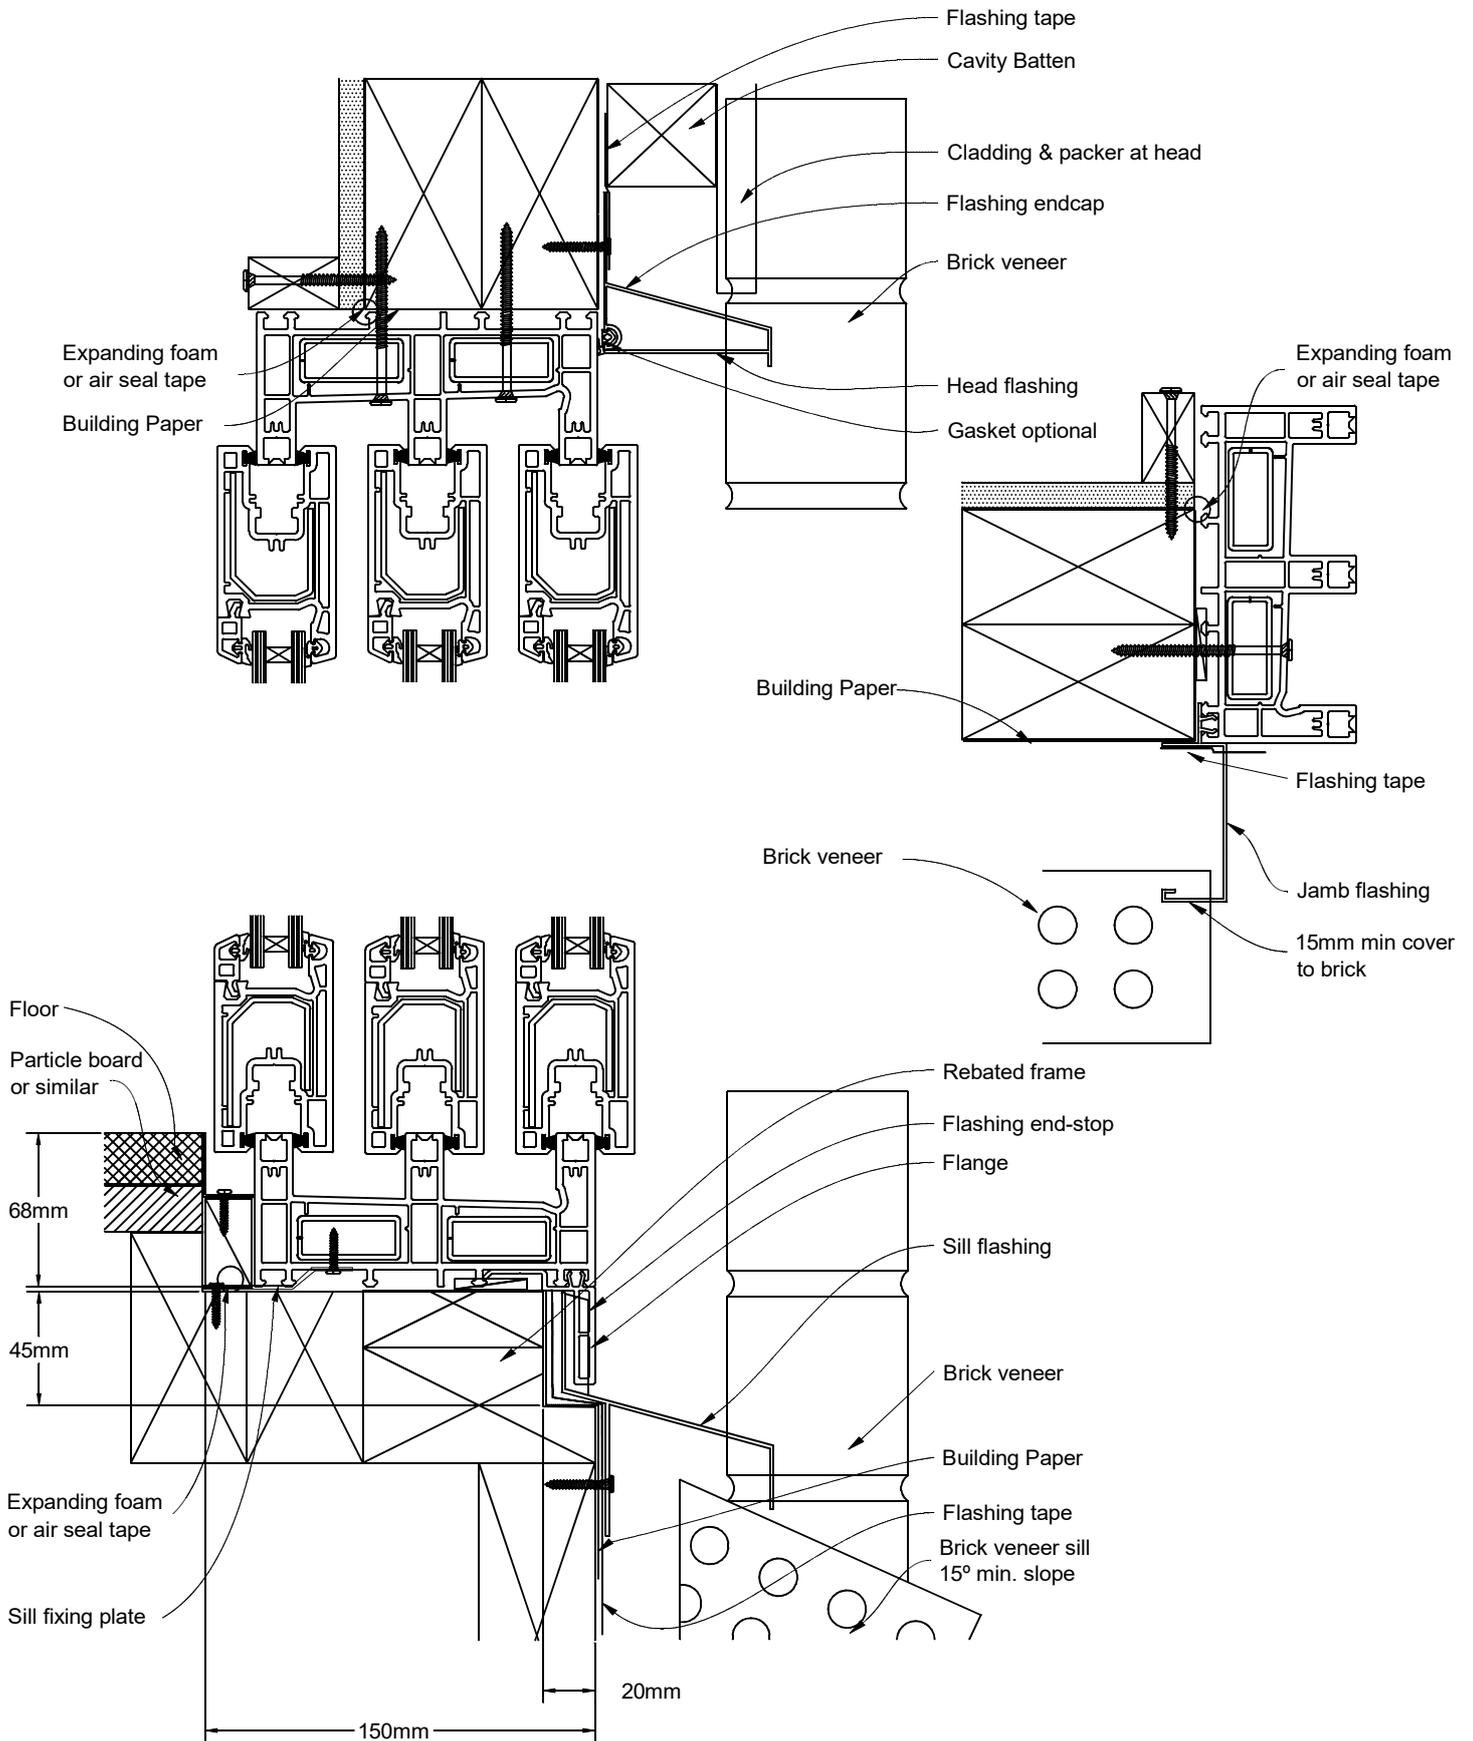

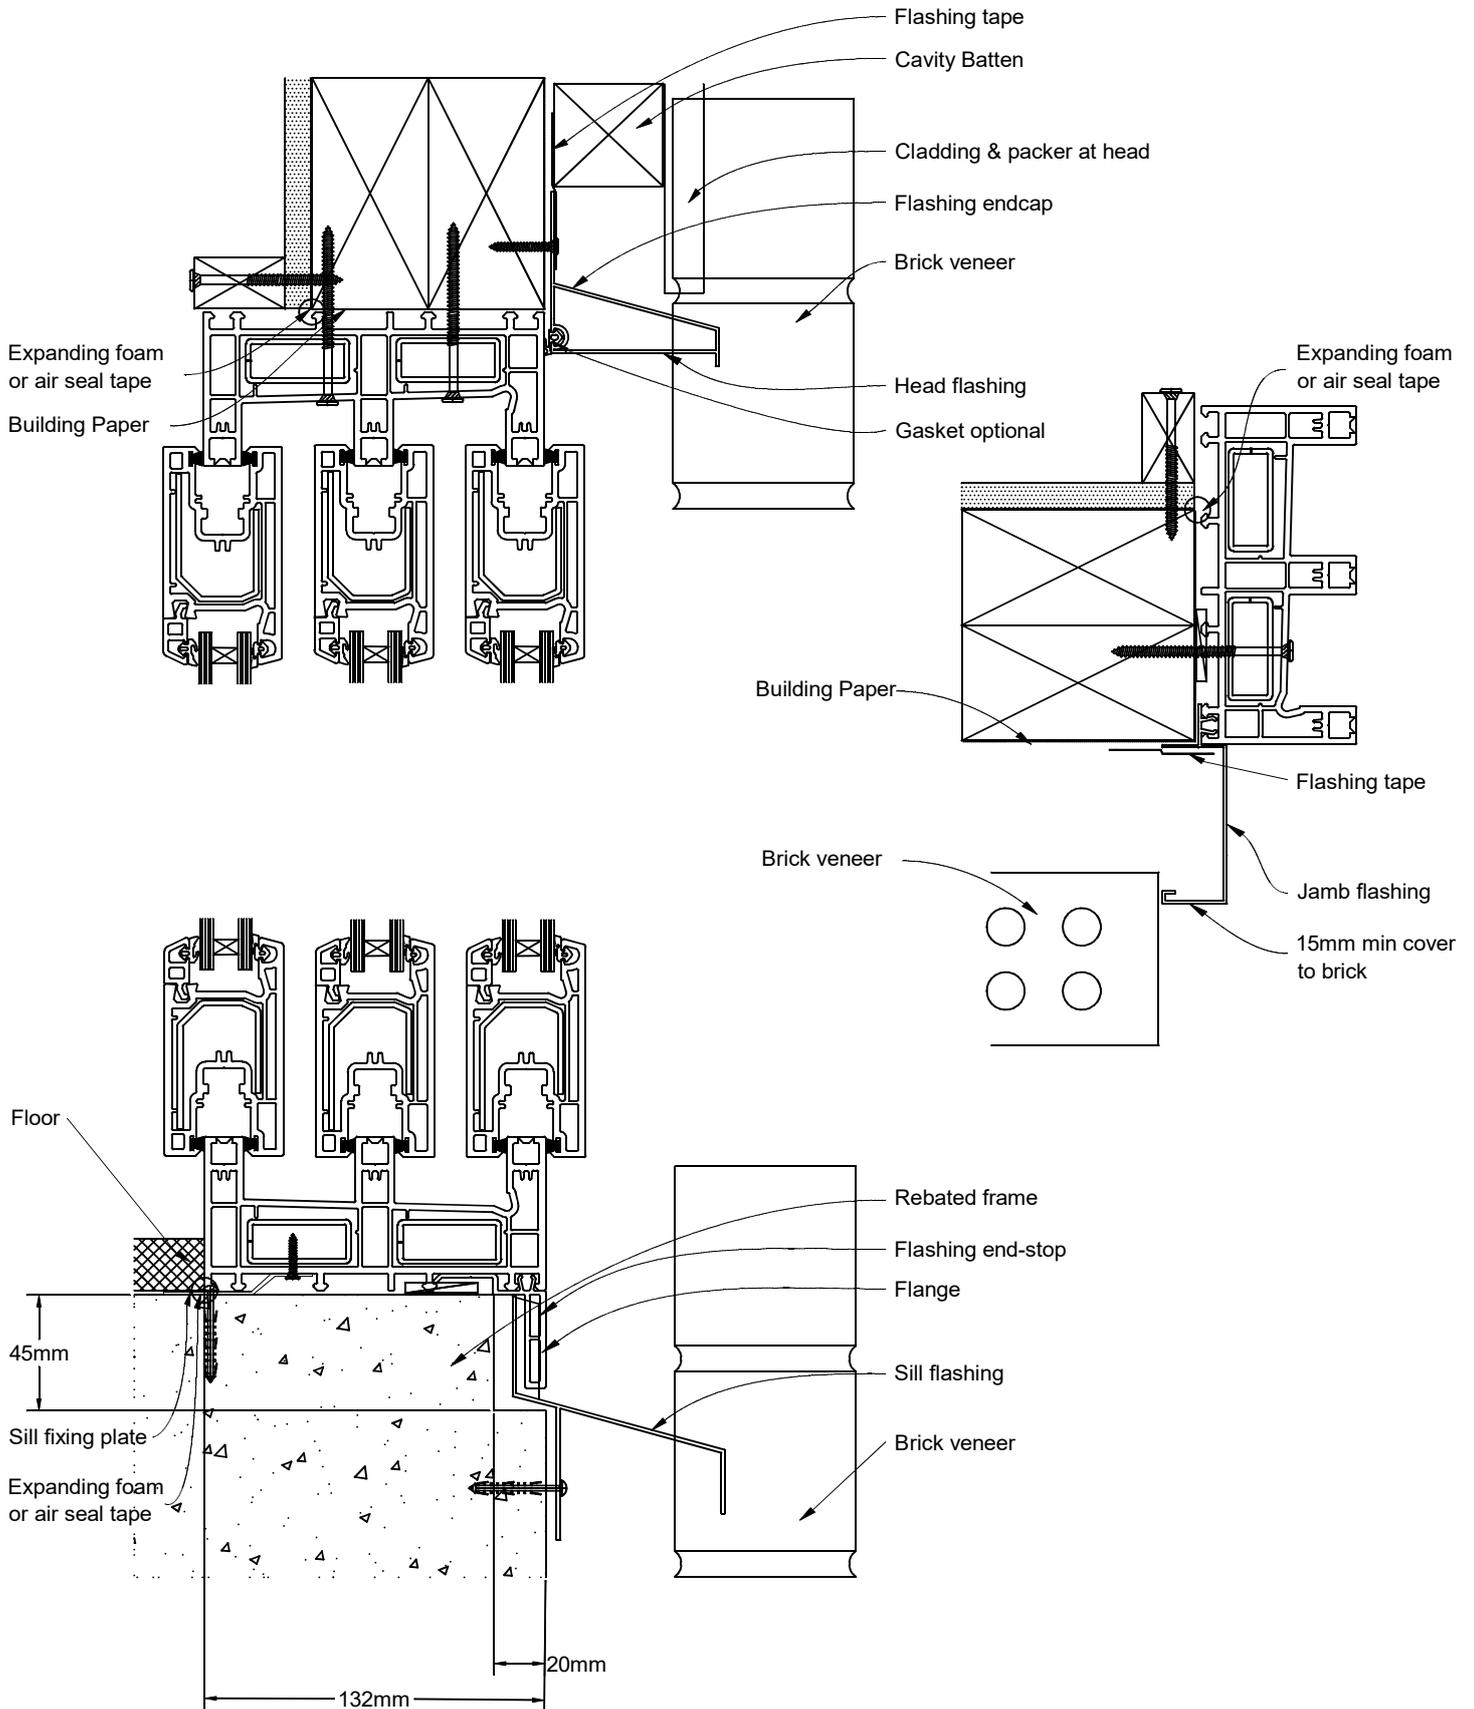

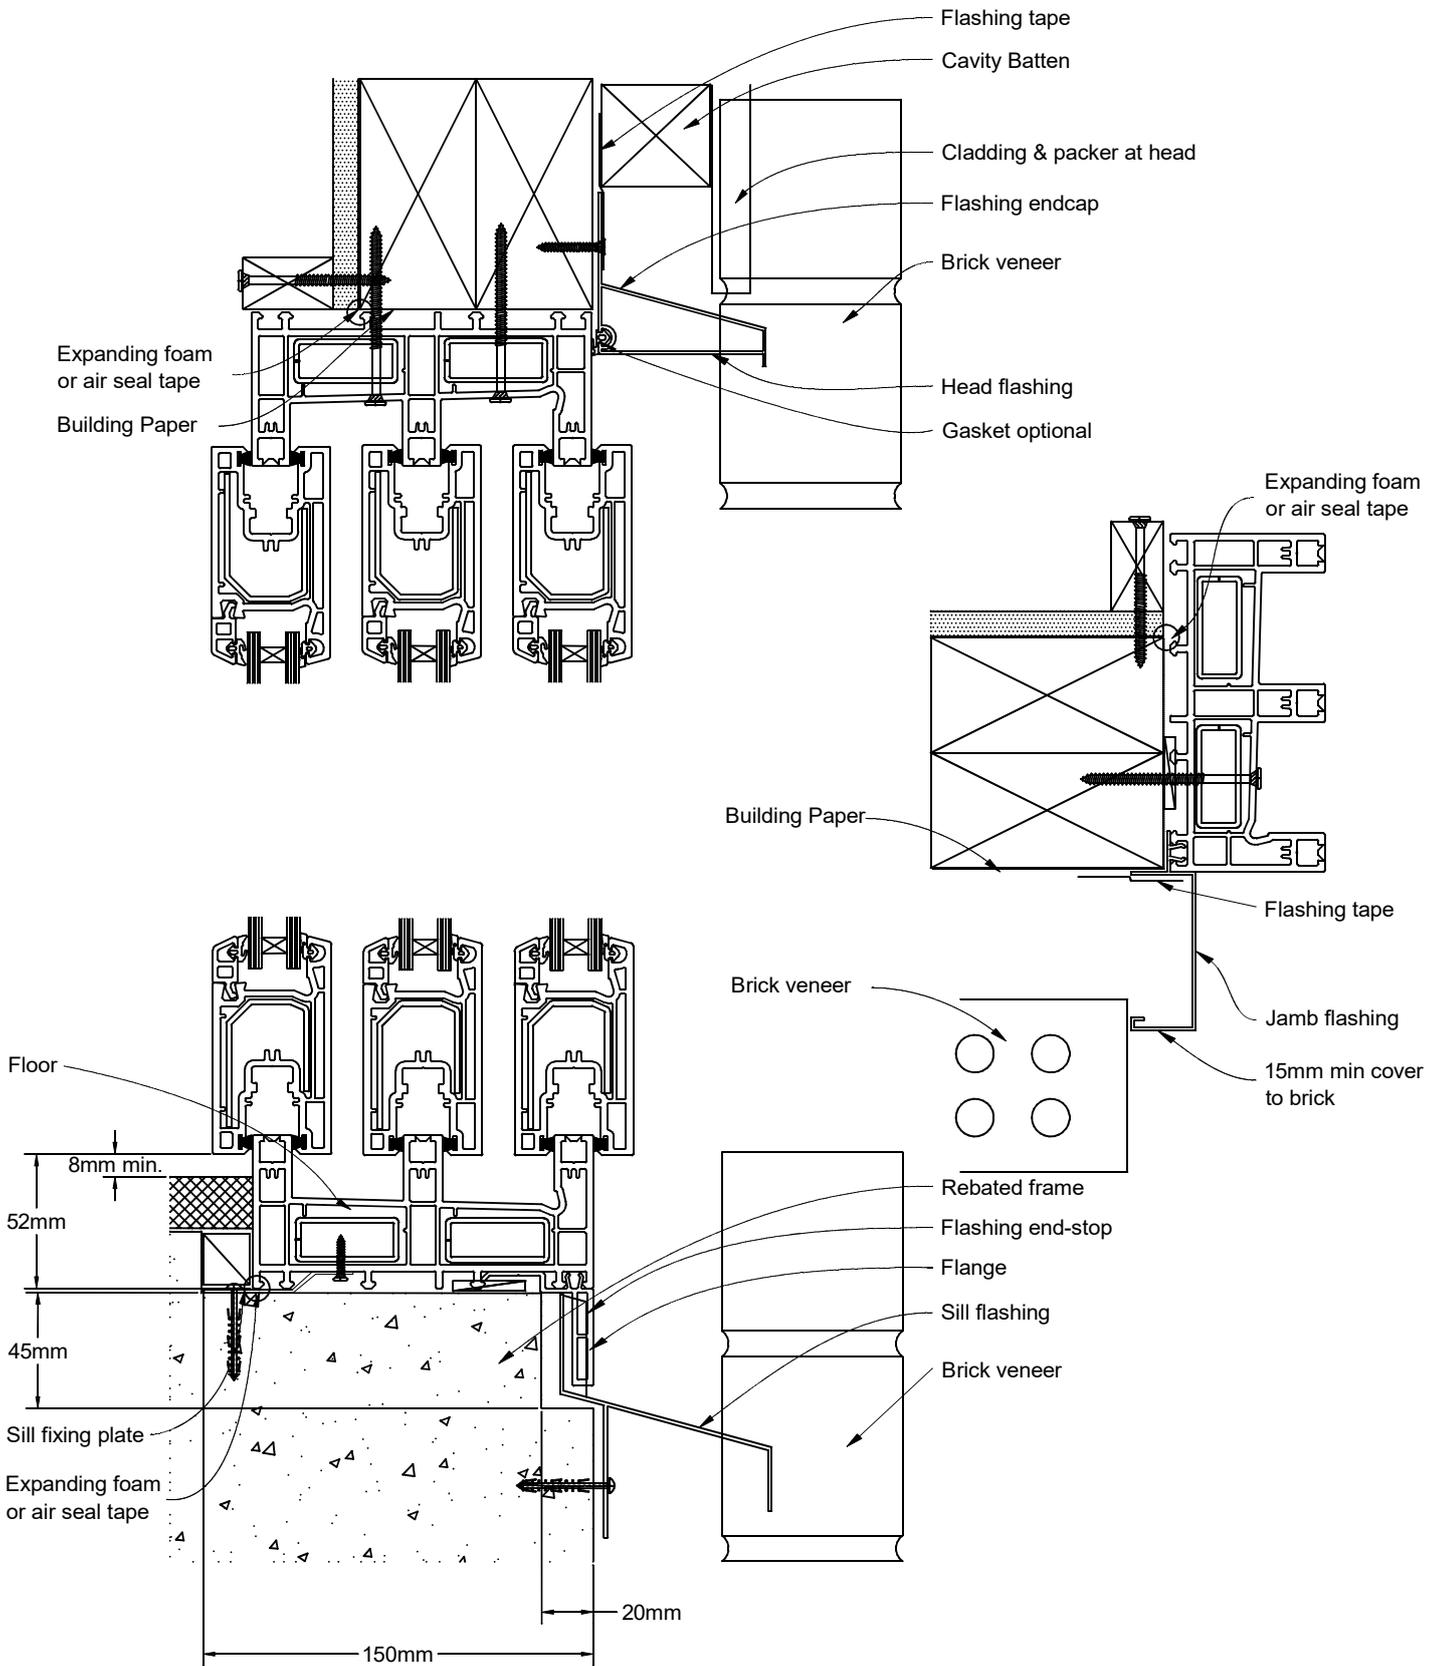


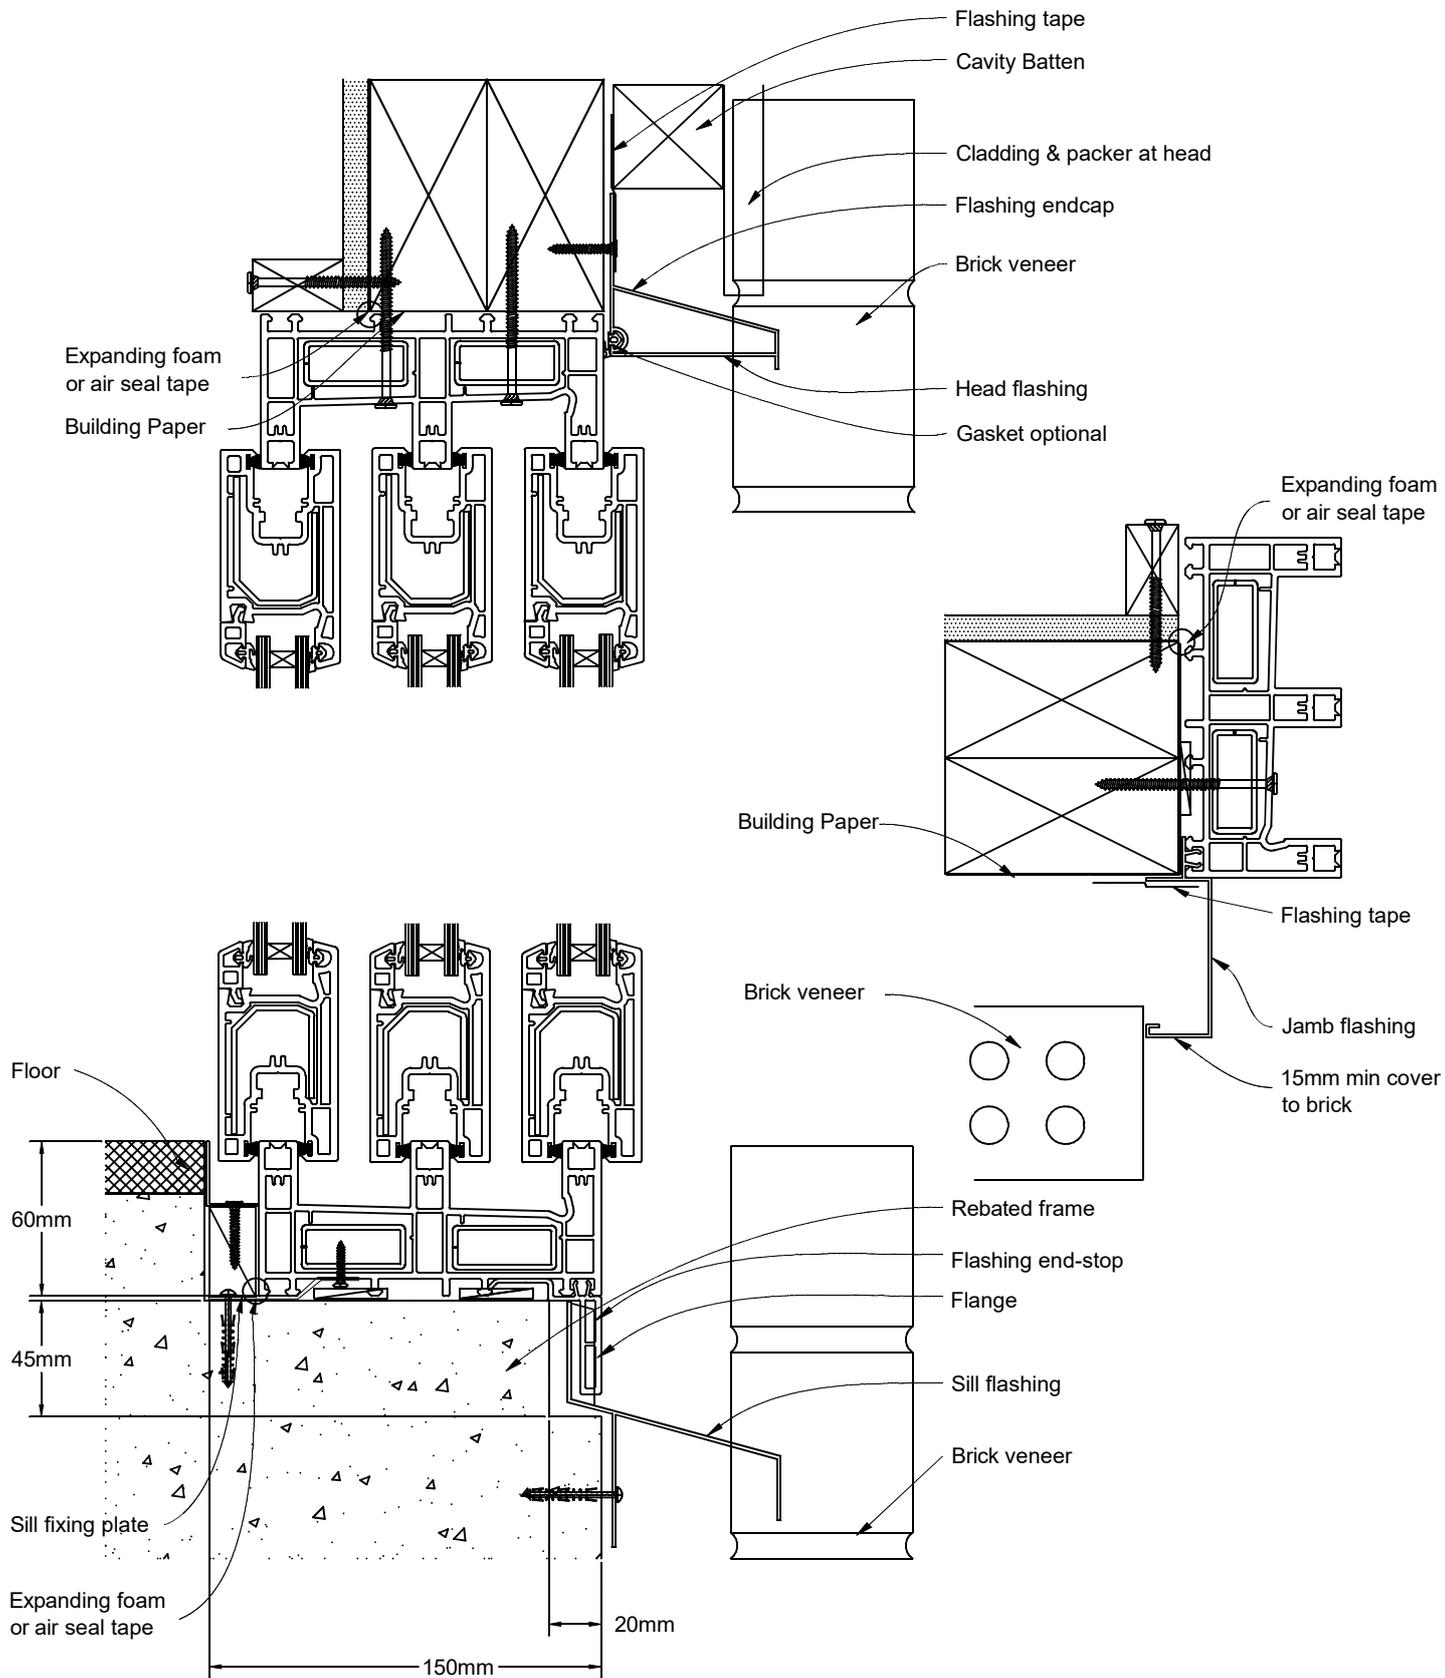



Recessed Installation Details

Bifold Door on Timber
Standard Installation
Brick Veneer / No RAB

Fig. BDTsBN
Ver: 1.1
July 2024

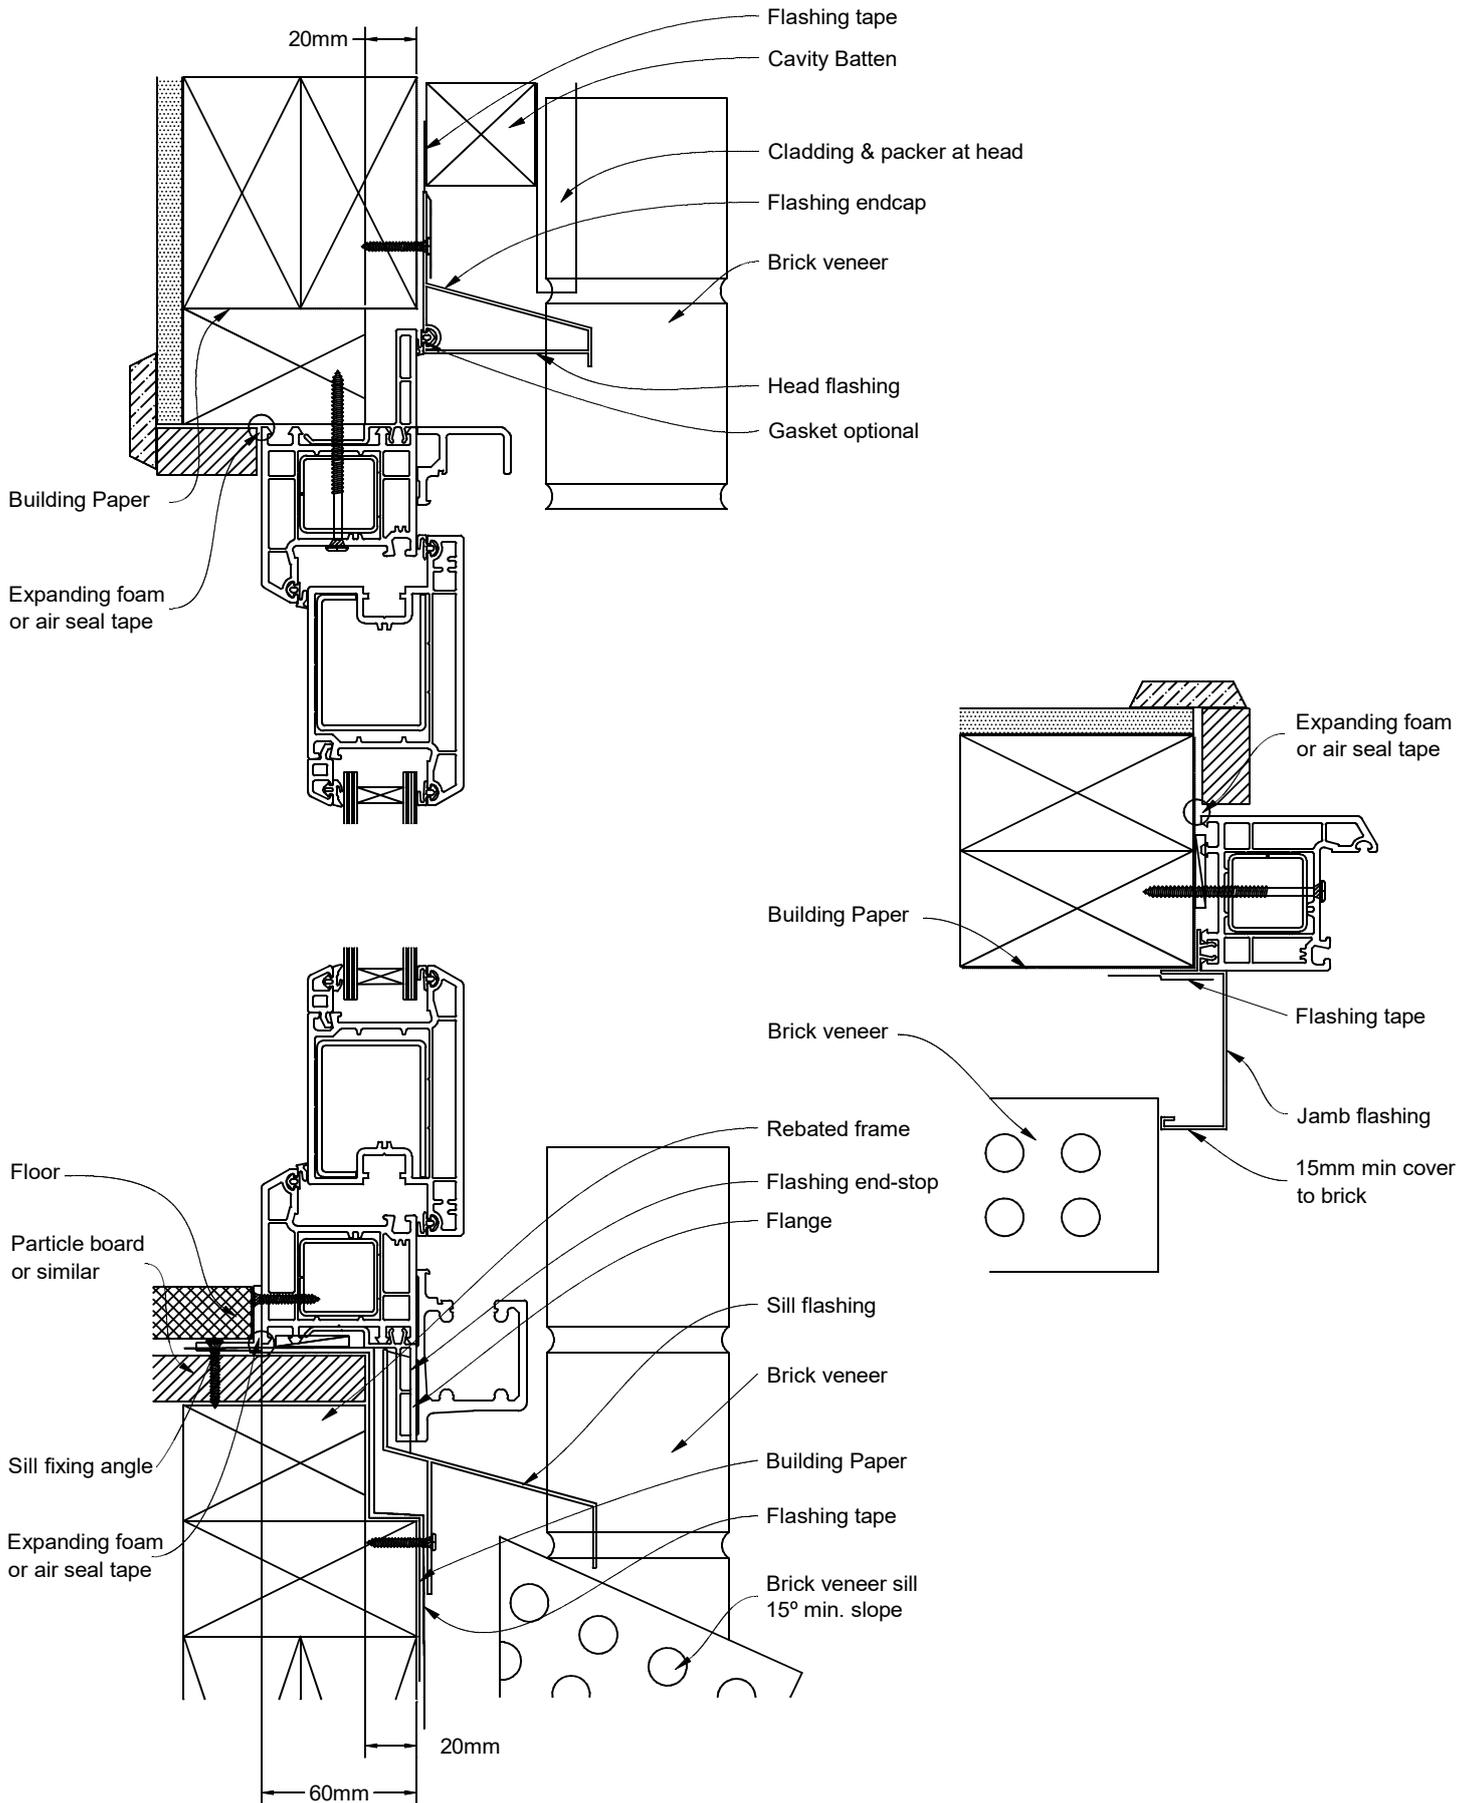

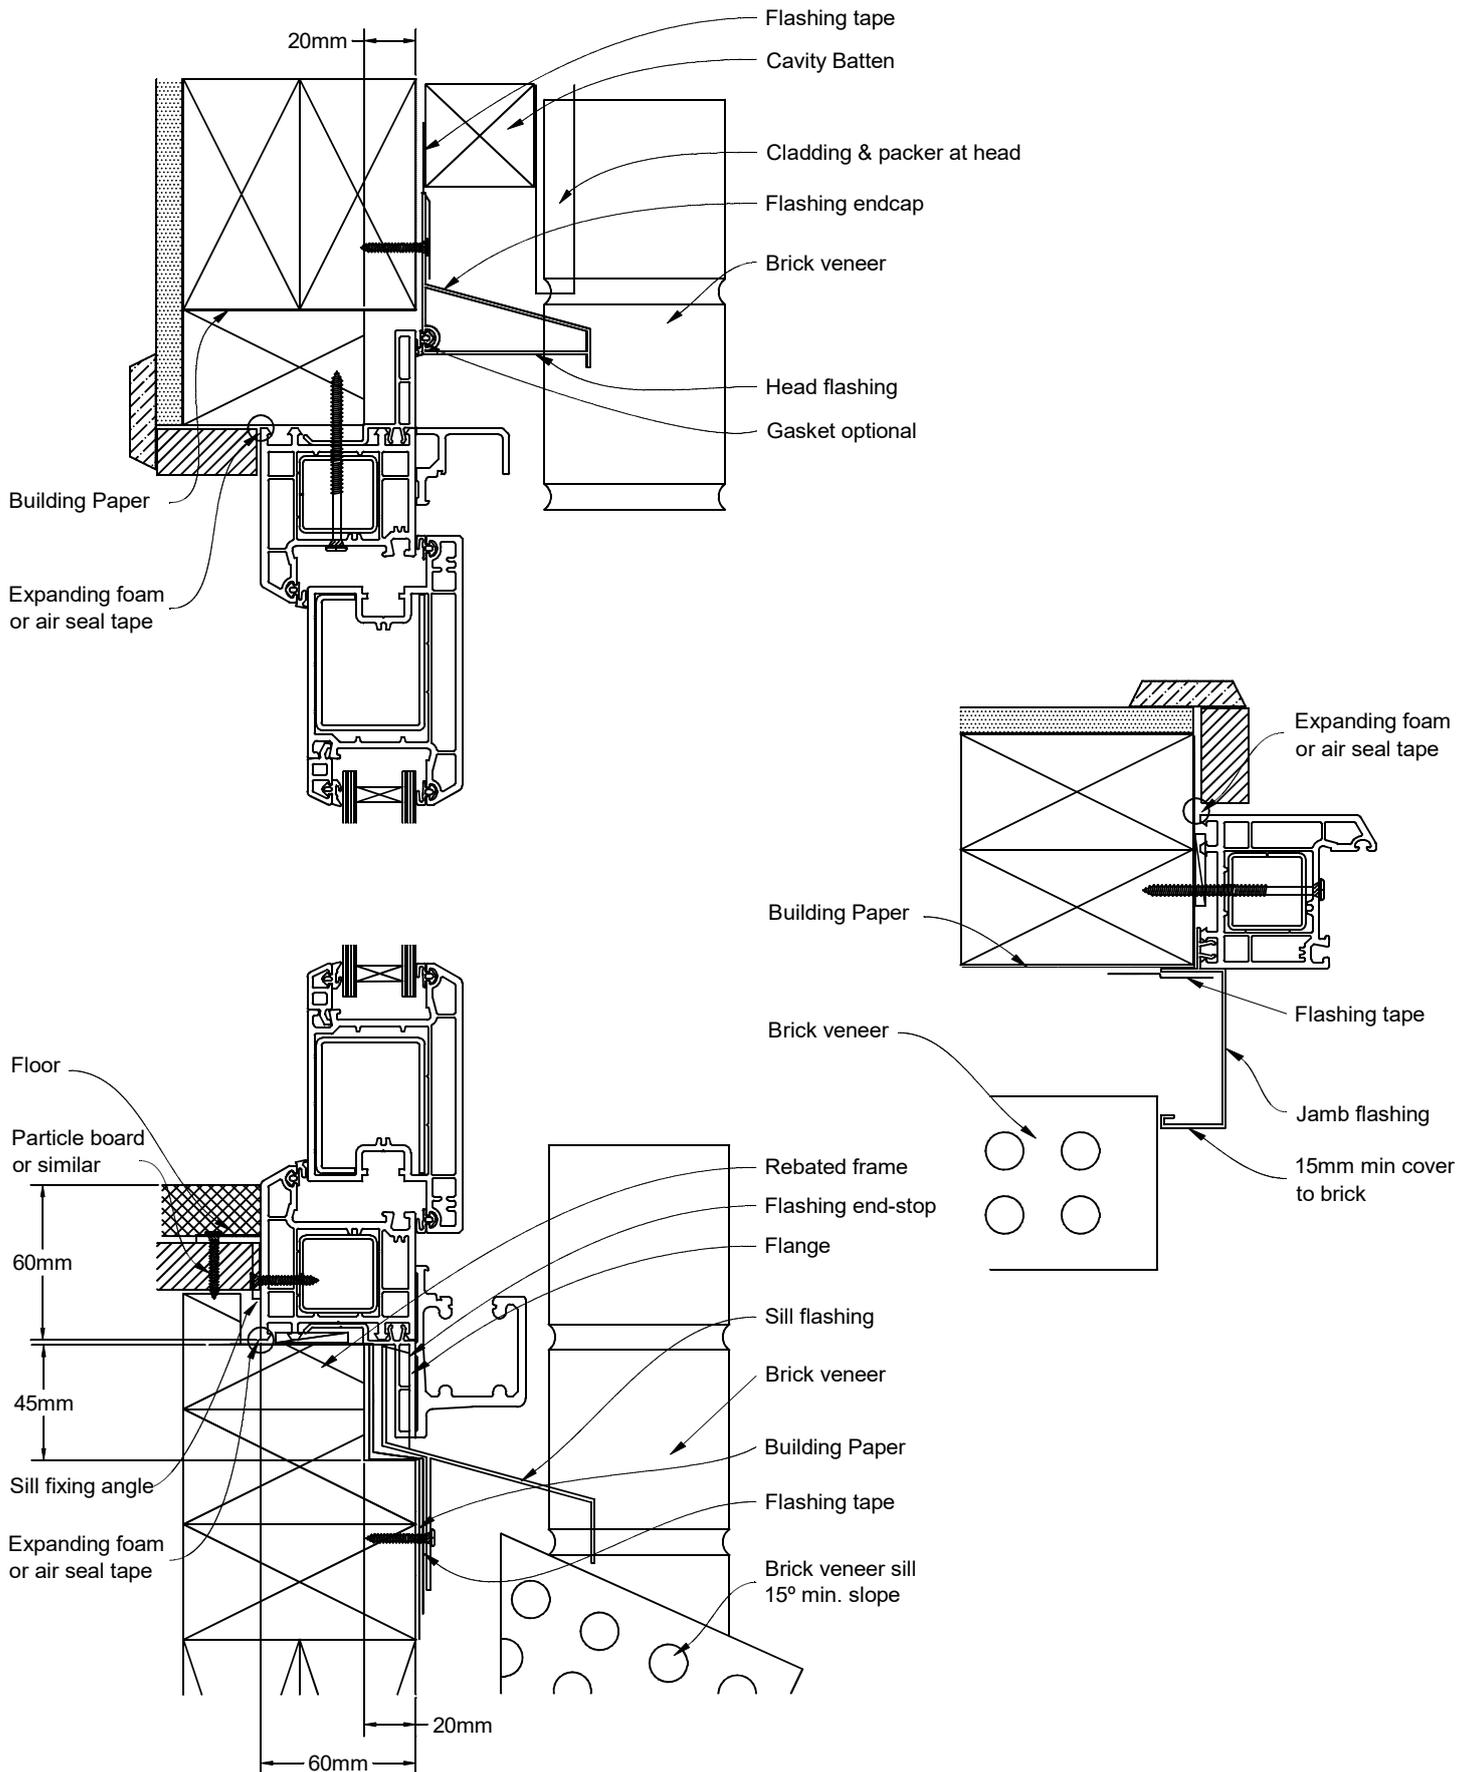

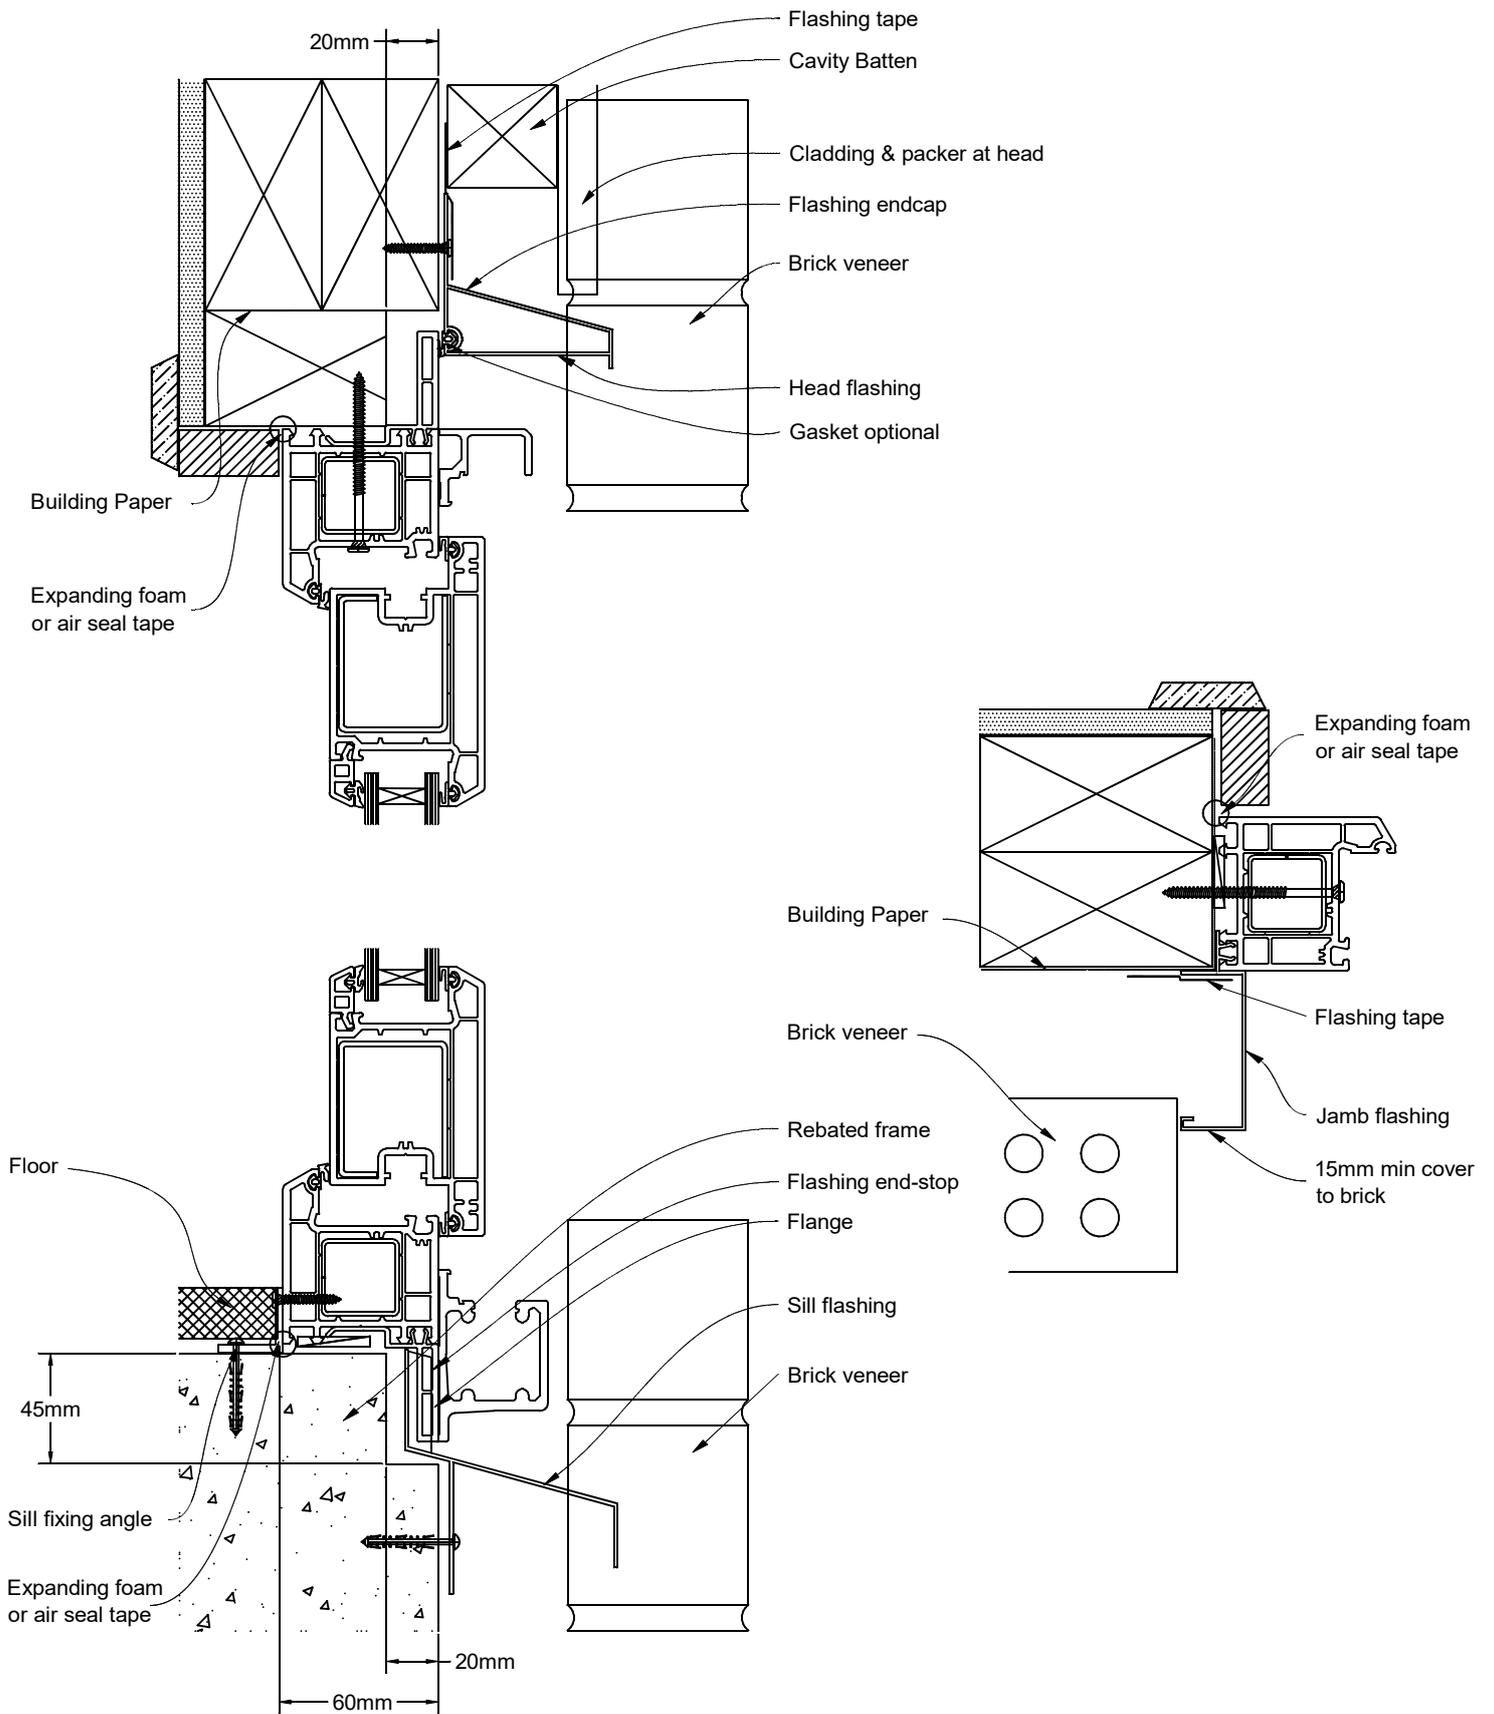

Recessed Installation Details

Bifold Door on Concrete

Full Rebate

Brick Veneer / No RAB

